


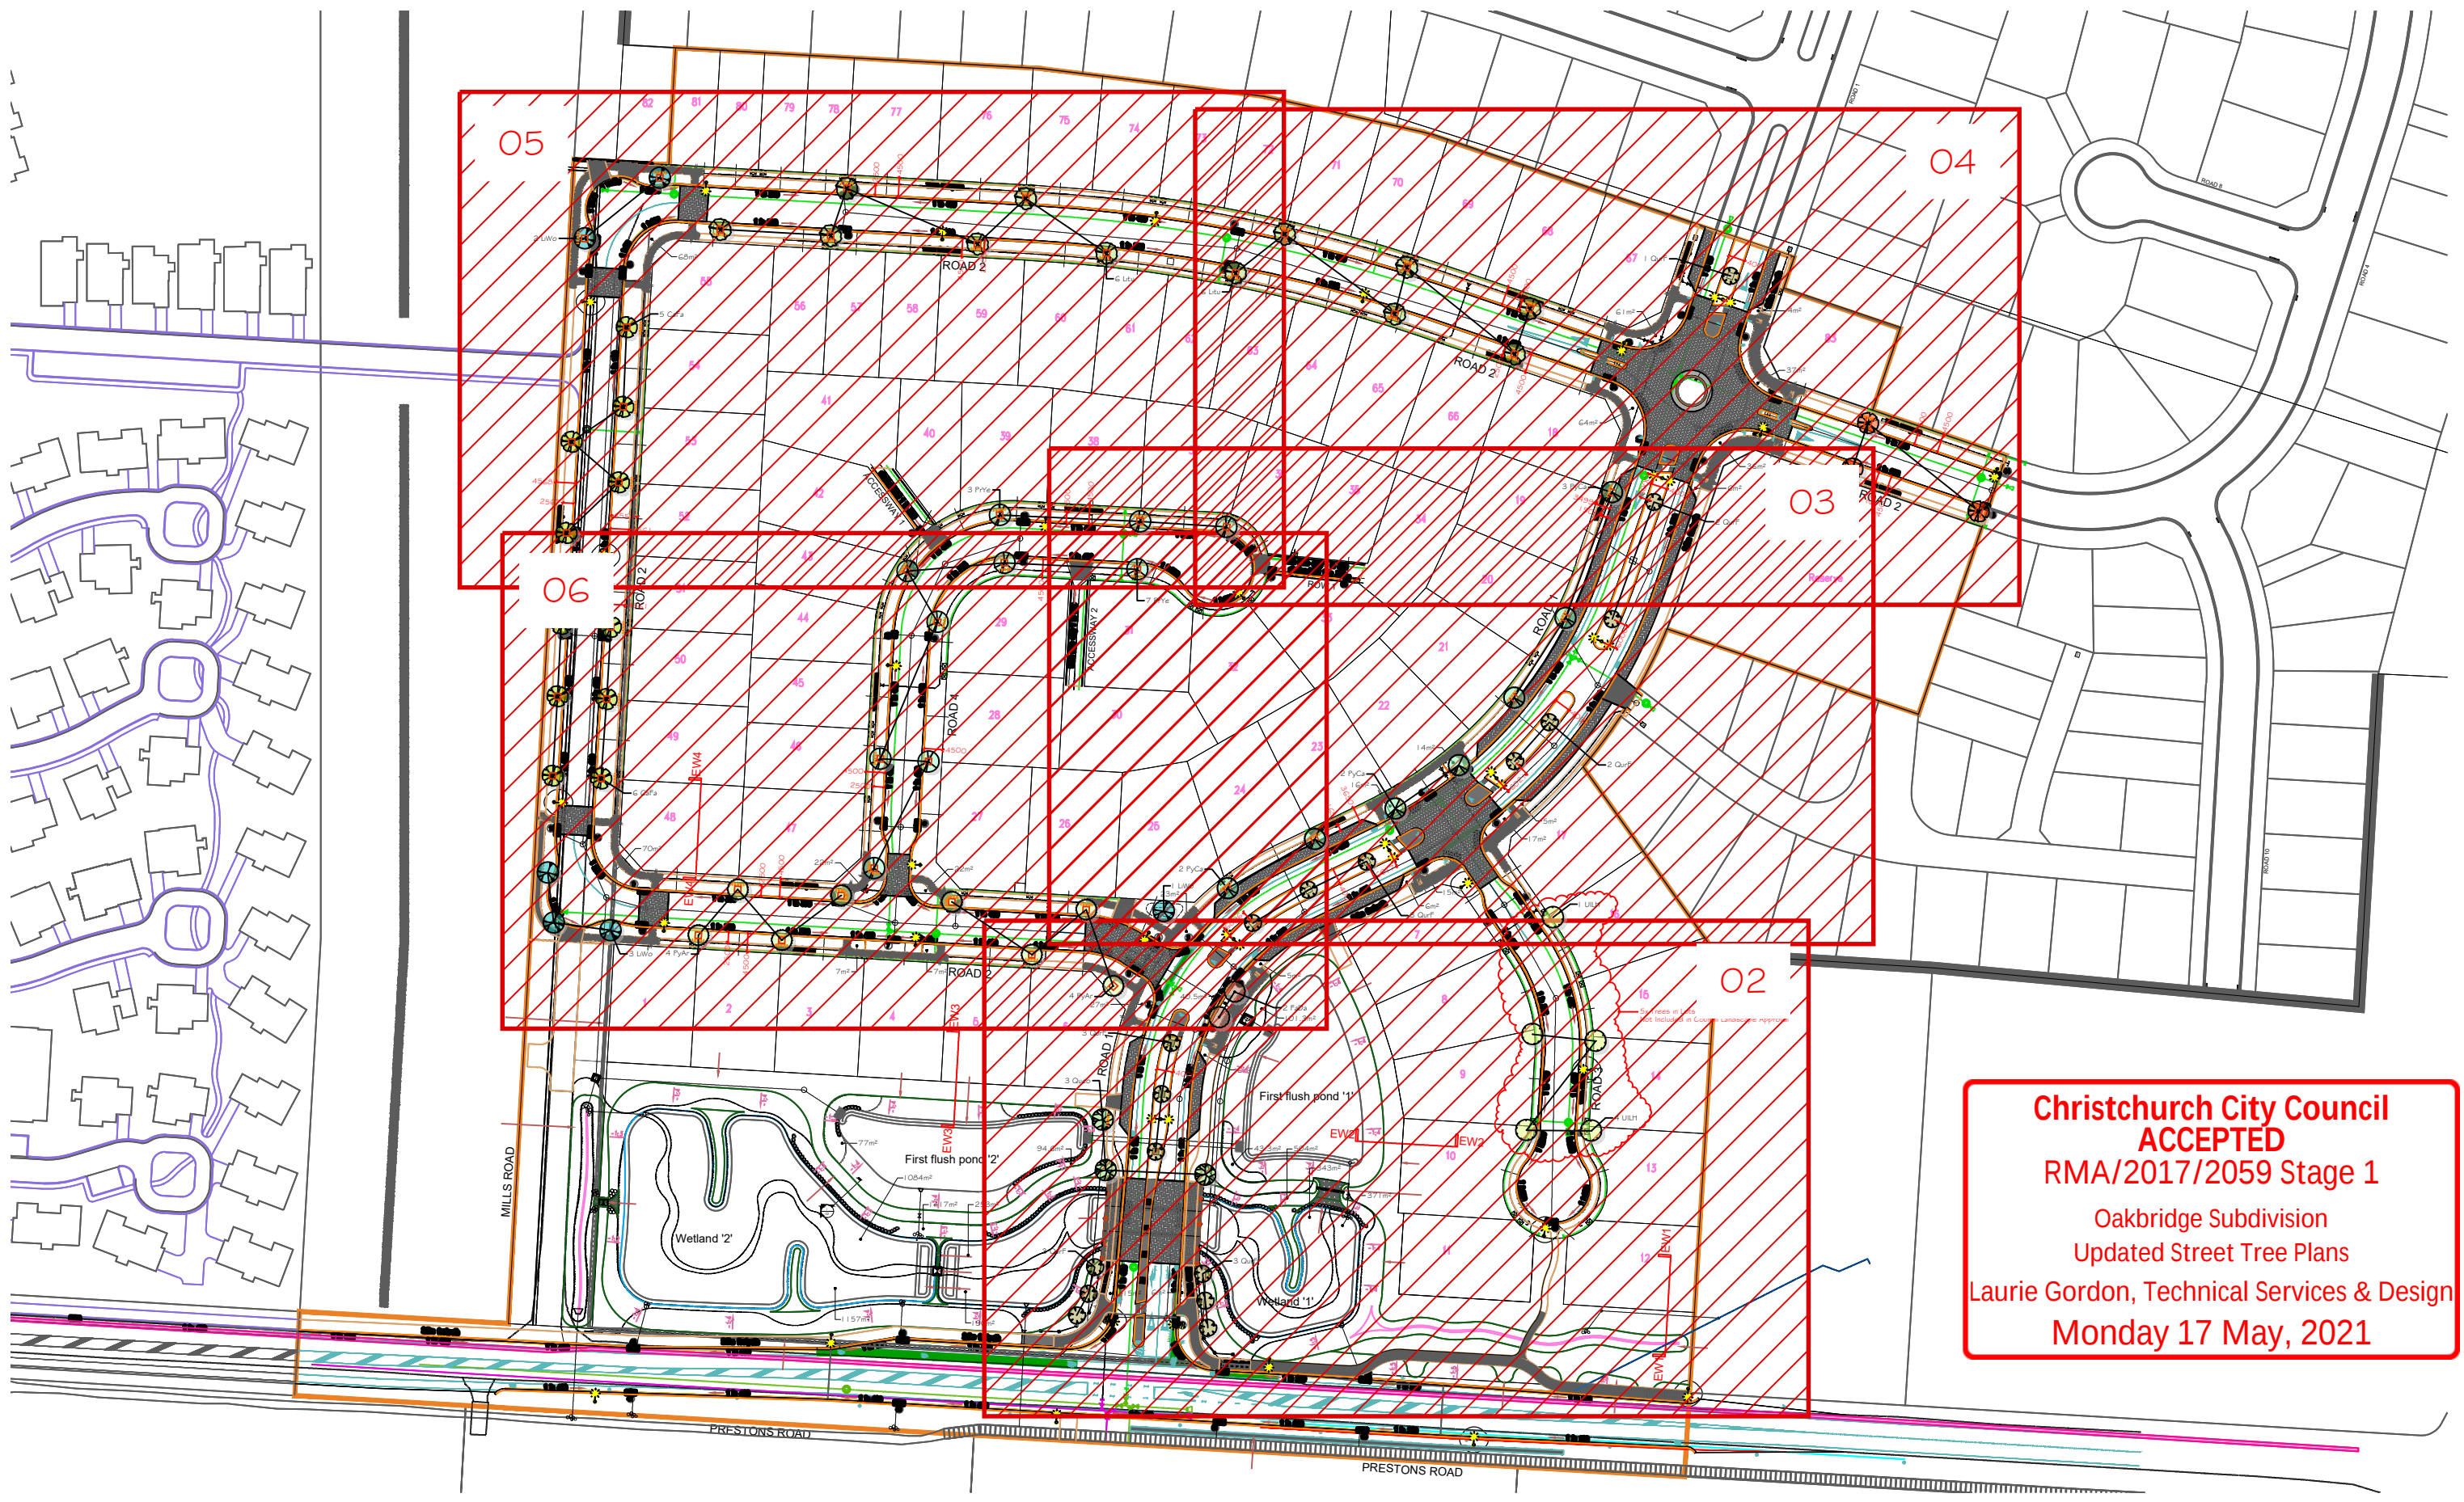

Christchurch City Council
ACCEPTED
 RMA/2017/2059 Stage 1
 Oakbridge Subdivision
 Updated Street Tree Plans
 Laurie Gordon, Technical Services & Design
 Monday 17 May, 2021

PLEASE NOTE

FOR CONSTRUCTION PURPOSES USE ONLY FIGURED DIMENSIONS. THIS DRAWING MUST ALWAYS BE READ IN CONJUNCTION WITH ALL RELEVANT PROJECT DETAILS. ALL DIMENSIONS MUST BE CHECKED ON SITE PRIOR TO COMMENCEMENT. PLEASE REPORT ANY DISCREPANCY TO THE ARCHITECT OR CONTRACT ADMINISTRATOR


© COPYRIGHT XTERIORSCAPES 2018

Revisions

A0 11/01/21 Initial Design
 A1 03/03/21 For CCC Approval
 A2 12/05/21 Revised Plan For CCC Approval

NTS

NTS

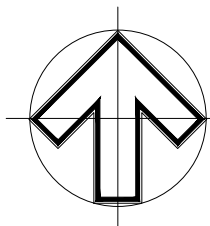

Drawing

Tree Plans - Stage 1

Project/Client

Oakbridge Subdivision, Prestons Road
 Suburban Estates

Job reference | Drawing number

17072-03-01

Revision

A2

Project Date

Oct 2018

Scale @ A3

NTS


Purpose of Issue

Approval



145 Papanui Road, PO Box 36-511
 Christchurch 8146

m: 021 433 418 t: 03 421 8460
 hayden@xteriorscapes.co.nz
 www.xteriorscapes.co.nz

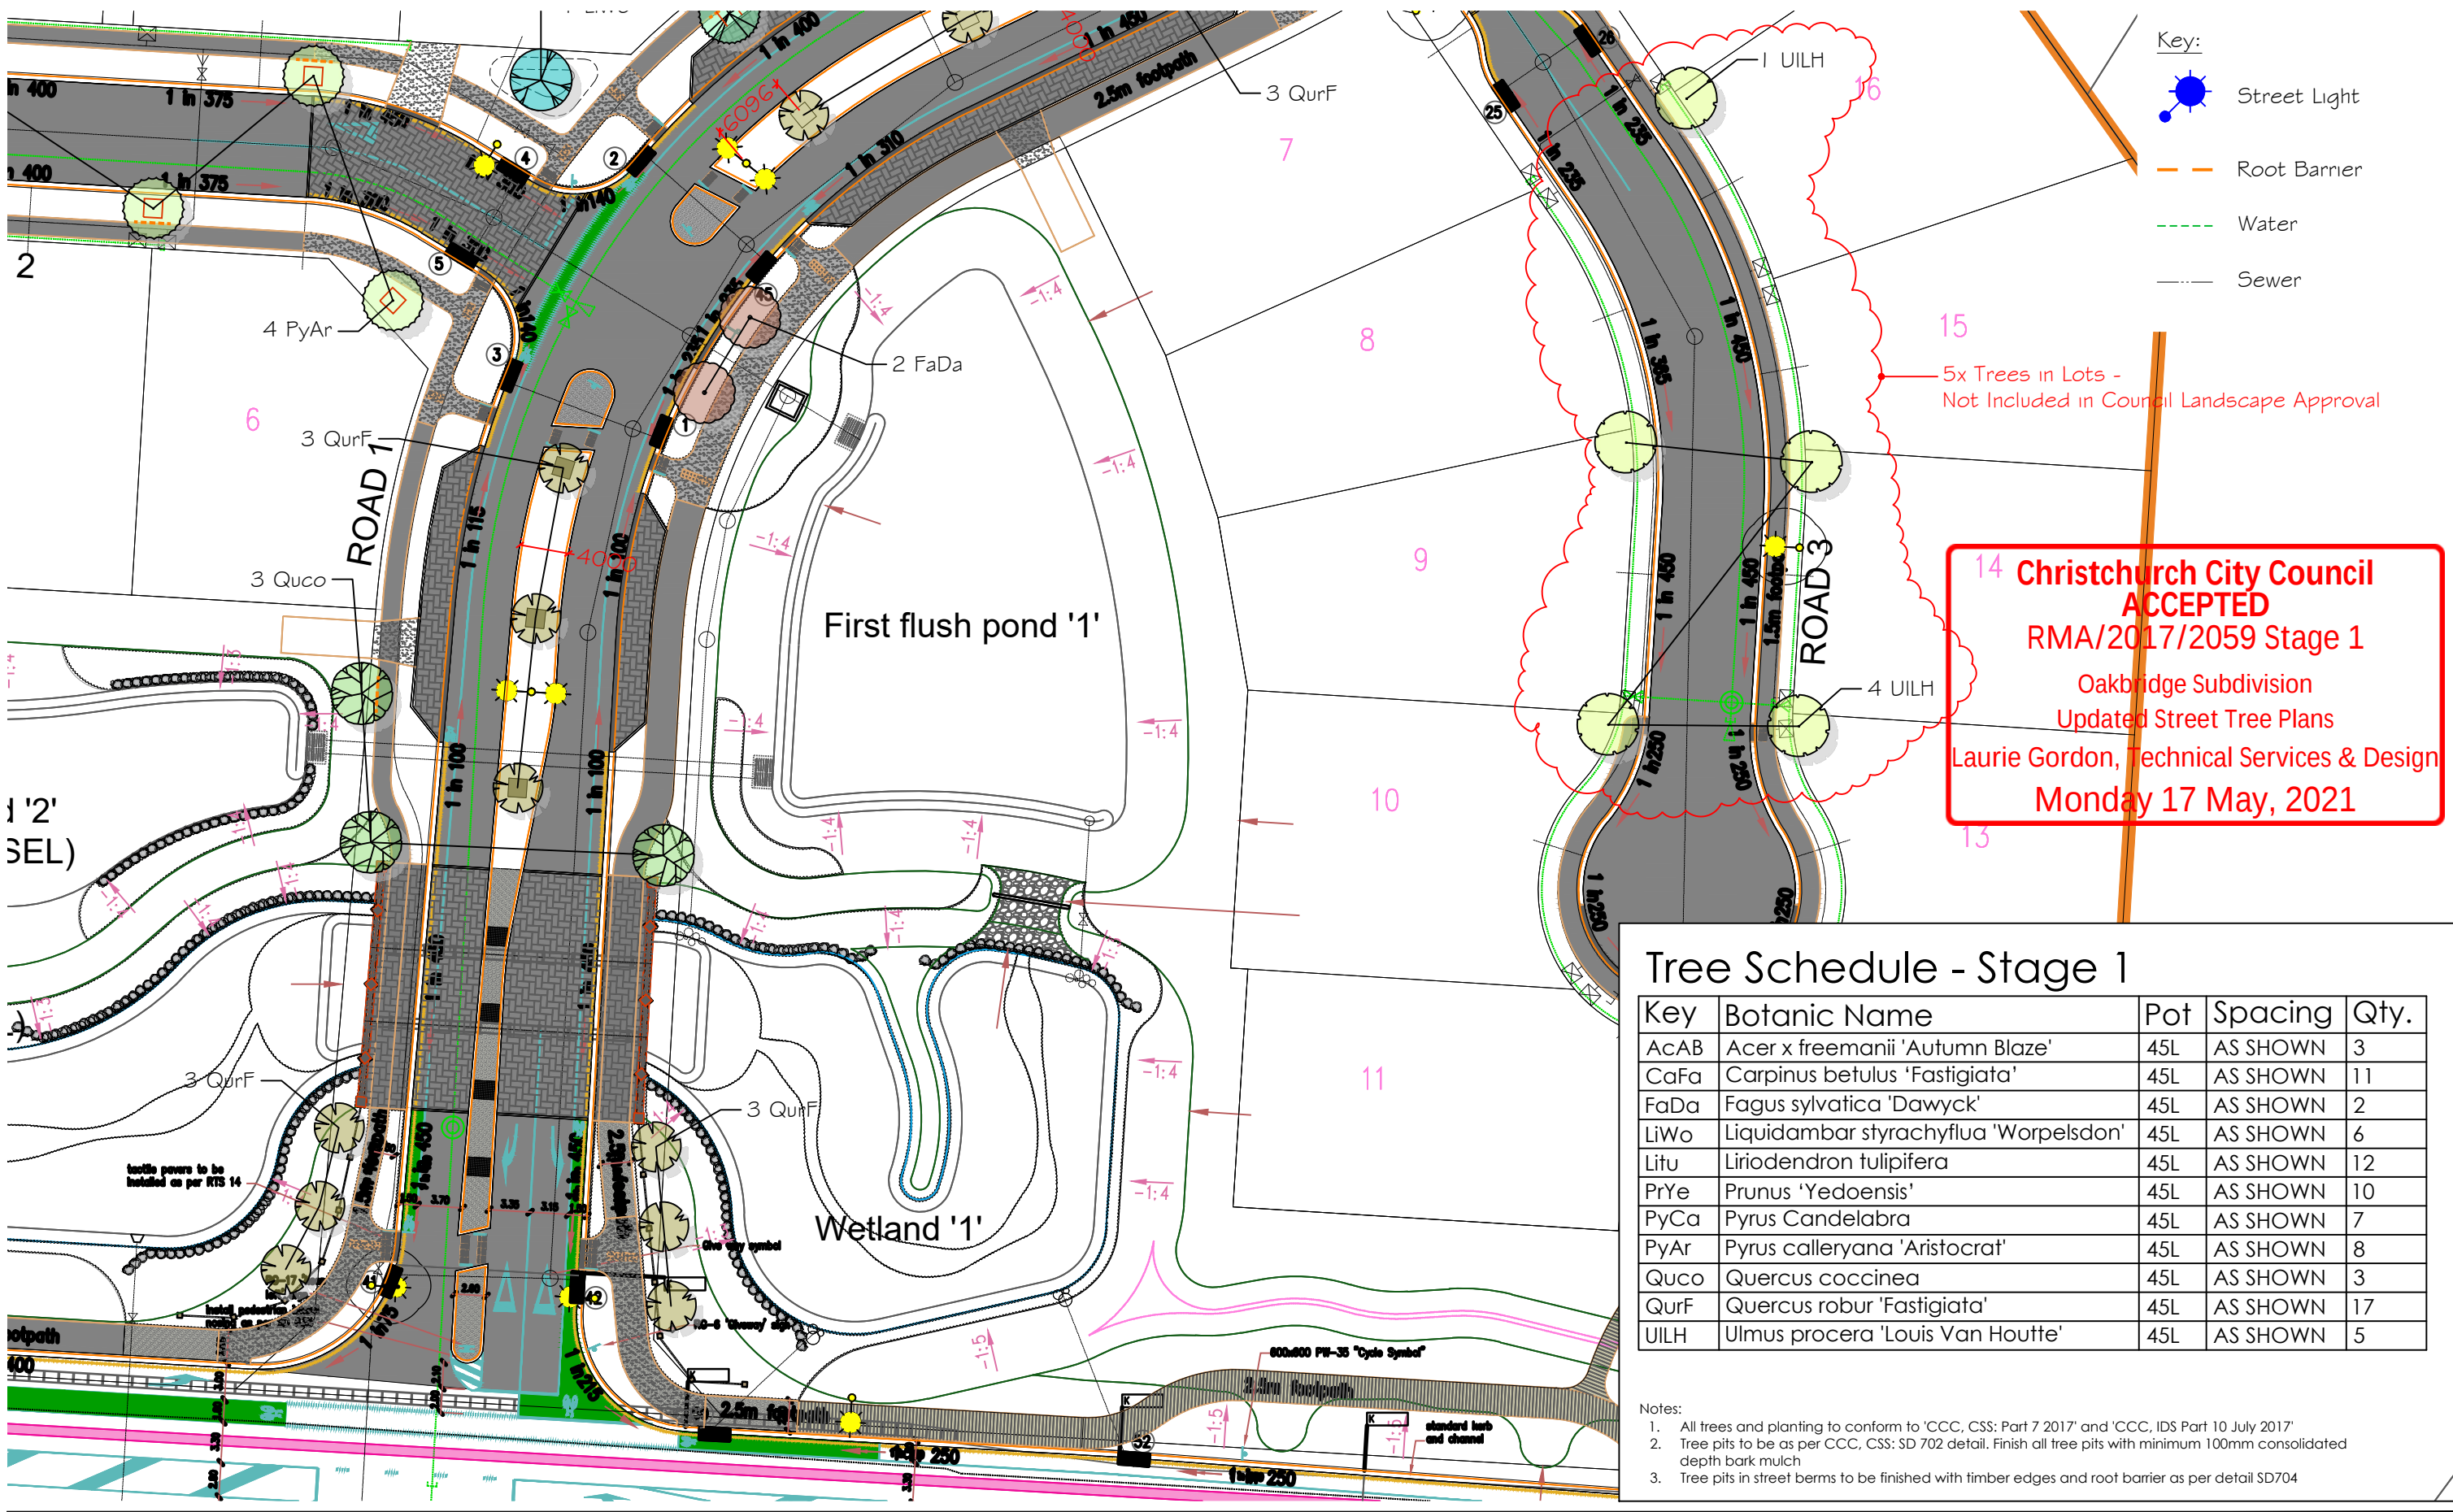

PLEASE NOTE

FOR CONSTRUCTION PURPOSES USE ONLY FIGURED DIMENSIONS. THIS DRAWING MUST ALWAYS BE READ IN CONJUNCTION WITH ALL RELEVANT PROJECT DETAILS. ALL DIMENSIONS MUST BE CHECKED ON SITE PRIOR TO COMMENCEMENT. PLEASE REPORT ANY DISCREPANCY TO THE ARCHITECT OR CONTRACT ADMINISTRATOR



© COPYRIGHT XTERIORSCAPES 2018

Revisions

A0 11/01/21 Initial Design

A1 03/03/21 For CCC Approval

A2 12/05/21 Revised Plan For CCC Approval

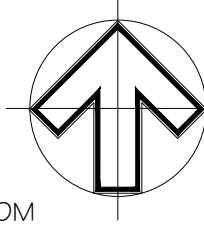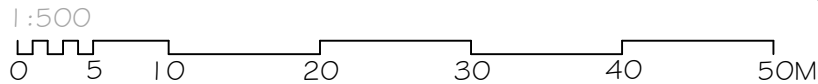

Drawing		Project Date	
Tree Plans - Stage 1		Oct 2018	
Project/Client		Scale @ A3	
Oakbridge Subdivision, Prestons Road Suburban Estates		1:500	
Job reference Drawing number		Purpose of Issue	
17072-03-02		Approval	
Revision			
A2			



LANDSCAPE ARCHITECTS

145 Papanui Road, PO Box 36-511
Christchurch 8146


m: 021 433 418 t: 03 421 8460
hayden@xteriorscapes.co.nz
www.xteriorscapes.co.nz

Tree Schedule - Stage 1

Key	Botanic Name	Pot	Spacing	Qty.
AcAB	Acer x freemanii 'Autumn Blaze'	45L	AS SHOWN	3
CaFa	Carpinus betulus 'Fastigiata'	45L	AS SHOWN	11
FaDa	Fagus sylvatica 'Dawyck'	45L	AS SHOWN	2
LiWo	Liquidambar styrachyflua 'Worpelsdon'	45L	AS SHOWN	6
LiTu	Liriodendron tulipifera	45L	AS SHOWN	12
PrYe	Prunus 'Yedoensis'	45L	AS SHOWN	10
PyCa	Pyrus Candelabra	45L	AS SHOWN	7
PyAr	Pyrus calleryana 'Aristocrat'	45L	AS SHOWN	8
QuCo	Quercus coccinea	45L	AS SHOWN	3
QurF	Quercus robur 'Fastigiata'	45L	AS SHOWN	17
UILH	Ulmus procera 'Louis Van Houtte'	45L	AS SHOWN	5

Notes:

1. All trees and planting to conform to 'CCC, CSS: Part 7 2017' and 'CCC, IDS Part 10 July 2017'
2. Tree pits to be as per CCC, CSS: SD 702 detail. Finish all tree pits with minimum 100mm consolidated depth bark mulch
3. Tree pits in street berms to be finished with timber edges and root barrier as per detail SD704

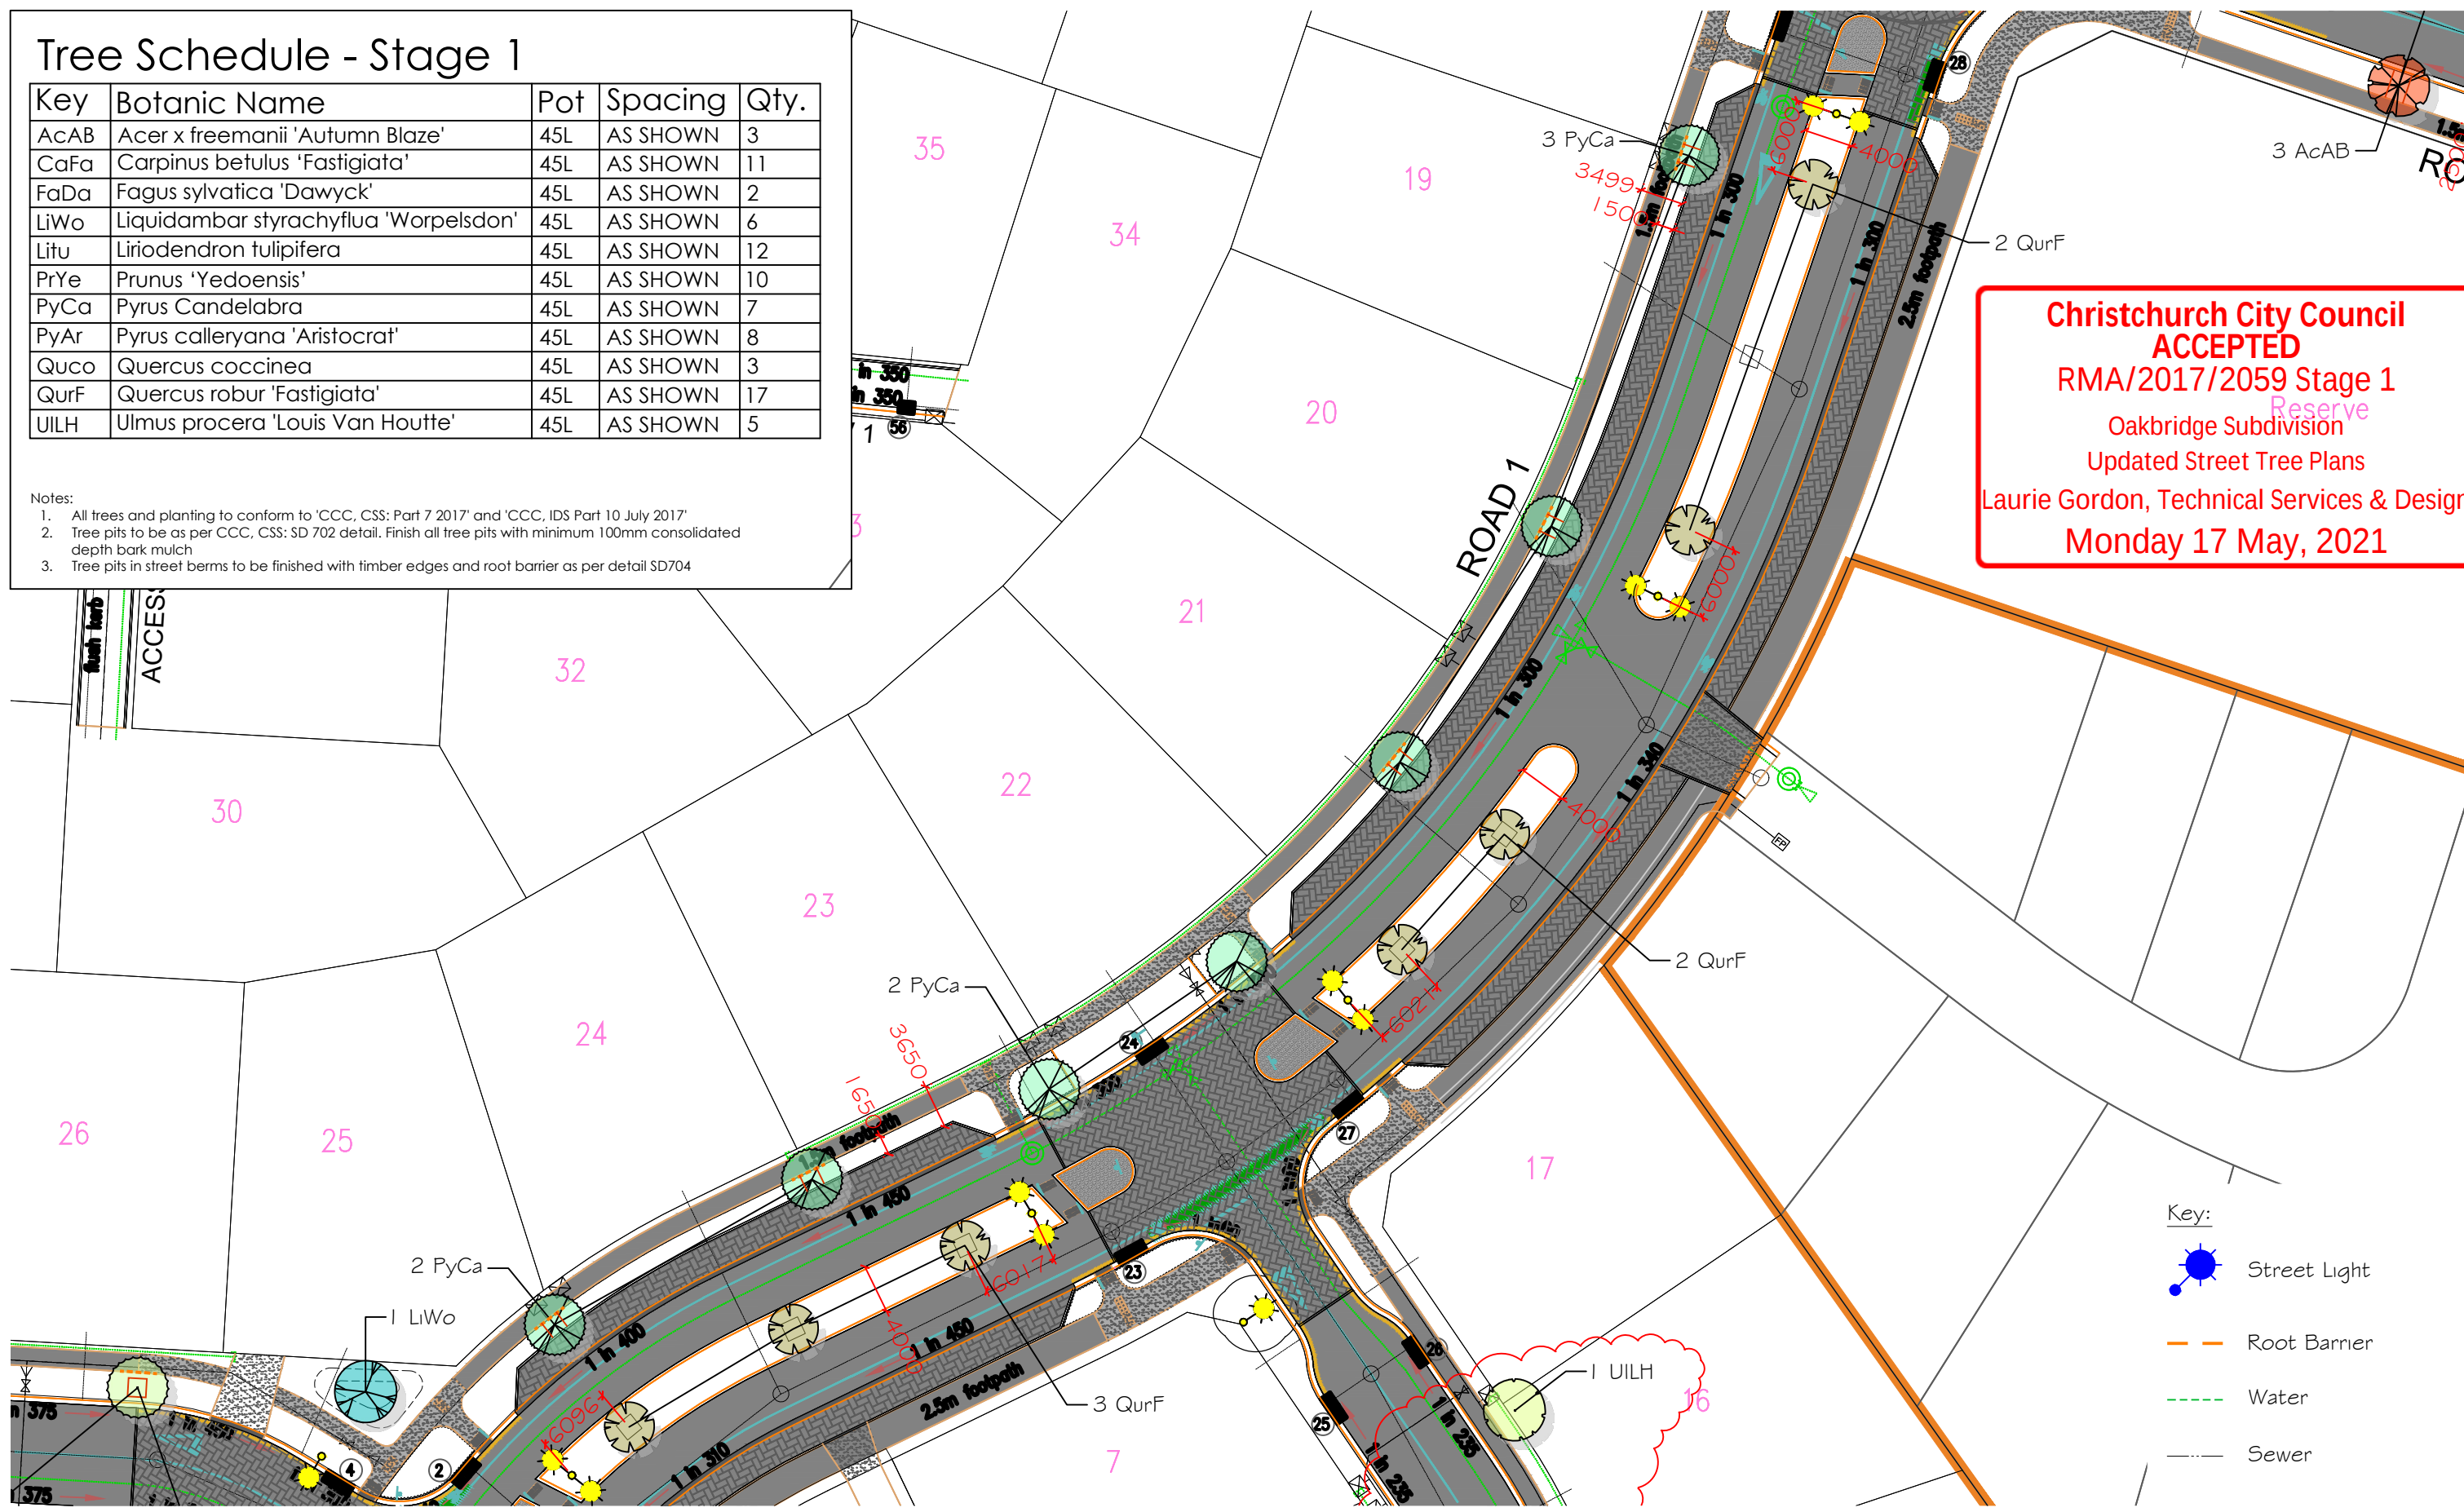

PLEASE NOTE



FOR CONSTRUCTION PURPOSES USE ONLY FIGURED DIMENSIONS. THIS DRAWING MUST ALWAYS BE READ IN CONJUNCTION WITH ALL RELEVANT PROJECT DETAILS. ALL DIMENSIONS MUST BE CHECKED ON SITE PRIOR TO COMMENCEMENT. PLEASE REPORT ANY DISCREPANCY TO THE ARCHITECT OR CONTRACT ADMINISTRATOR

© COPYRIGHT XTERIORSCAPES 2018

Revisions

- A0 11/01/21 Initial Design
- A1 03/03/21 For CCC Approval
- A2 12/05/21 Revised Plan For CCC Approval

1:500

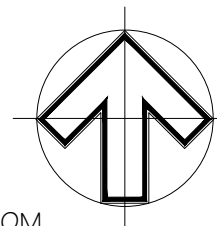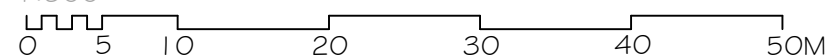

Drawing

Tree Plans - Stage 1

Project/Client

Oakbridge Subdivision, Prestons Road
Suburban Estates

Job reference | Drawing number

17072-03-03

Revision

A2

Project Date

Oct 2018

Scale @ A3

1:500

Purpose of Issue

Approval



145 Papanui Road, PO Box 36-511
Christchurch 8146

m: 021 433 418 t: 03 421 8460
hayden@xteriorscapes.co.nz
www.xteriorscapes.co.nz


Christchurch City Council
ACCEPTED
RMA/2017/2059 Stage 1
Oakbridge Subdivision
Updated Street Tree Plans
Laurie Gordon, Technical Services & Design
Monday 17 May, 2021

- Key:
- Street Light
 - Root Barrier
 - Water
 - Sewer

Tree Schedule - Stage 1

Key	Botanic Name	Pot	Spacing	Qty.
AcAB	Acer x freemanii 'Autumn Blaze'	45L	AS SHOWN	3
CaFa	Carpinus betulus 'Fastigiata'	45L	AS SHOWN	11
FaDa	Fagus sylvatica 'Dawyck'	45L	AS SHOWN	2
LiWo	Liquidambar styrachyflua 'Worpelsdon'	45L	AS SHOWN	6
Litu	Liriodendron tulipifera	45L	AS SHOWN	12
PrYe	Prunus 'Yedoensis'	45L	AS SHOWN	10
PyCa	Pyrus Candelabra	45L	AS SHOWN	7
PyAr	Pyrus calleryana 'Aristocrat'	45L	AS SHOWN	8
Quco	Quercus coccinea	45L	AS SHOWN	3
QurF	Quercus robur 'Fastigiata'	45L	AS SHOWN	17
UILH	Ulmus procera 'Louis Van Houtte'	45L	AS SHOWN	5

- Notes:
- All trees and planting to conform to 'CCC, CSS: Part 7 2017' and 'CCC, IDS Part 10 July 2017'
 - Tree pits to be as per CCC, CSS: SD 702 detail. Finish all tree pits with minimum 100mm consolidated depth bark mulch
 - Tree pits in street berms to be finished with timber edges and root barrier as per detail SD704

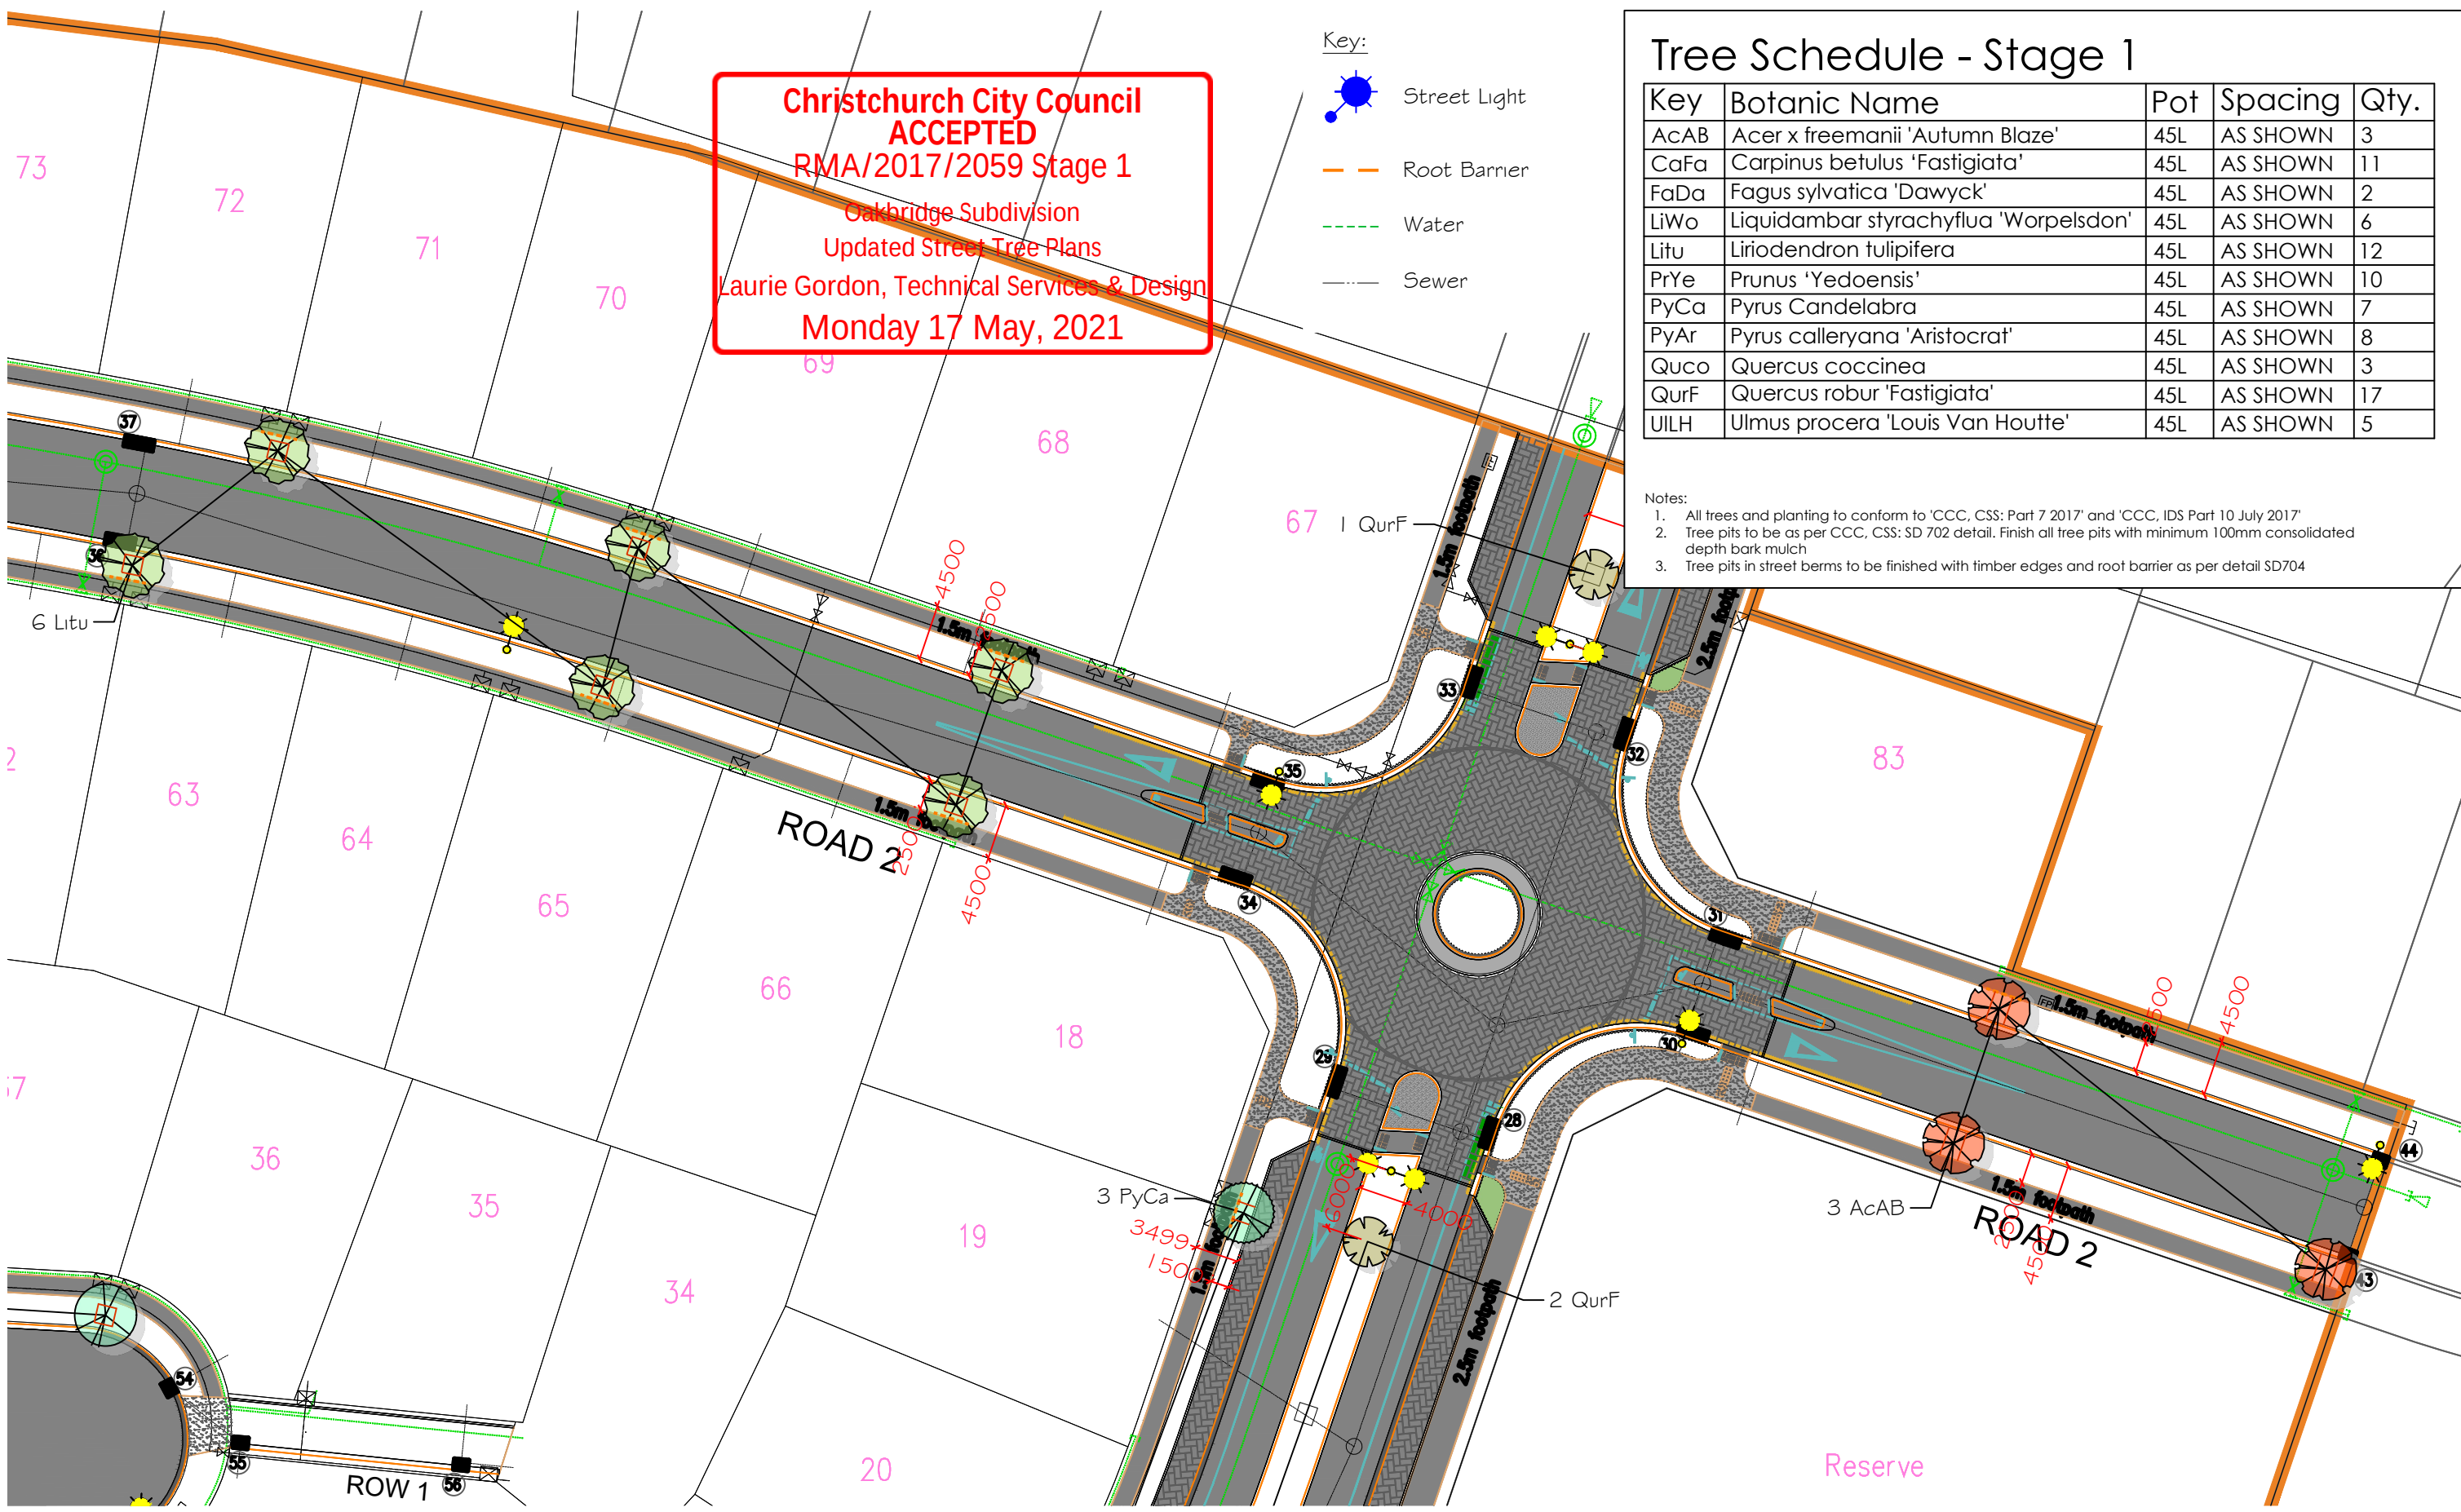

PLEASE NOTE

FOR CONSTRUCTION PURPOSES USE ONLY FIGURED DIMENSIONS. THIS DRAWING MUST ALWAYS BE READ IN CONJUNCTION WITH ALL RELEVANT PROJECT DETAILS. ALL DIMENSIONS MUST BE CHECKED ON SITE PRIOR TO COMMENCEMENT. PLEASE REPORT ANY DISCREPANCY TO THE ARCHITECT OR CONTRACT ADMINISTRATOR

© COPYRIGHT XTERIORSCAPES 2018

Revisions


A0 11/01/21 Initial Design

A1 03/03/21 For CCC Approval

A2 12/05/21 Revised Plan For CCC Approval

1:500

0 5 10 20 30 40 50M

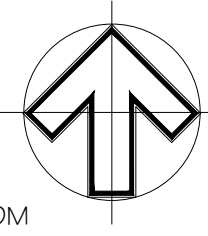

Drawing
Tree Plans - Stage 1
Project/Client
Oakbridge Subdivision, Prestons Road
Suburban Estates

Project Date
Oct 2018

Scale @ A3
1:500

Job reference | Drawing number
17072-03-04

Revision
A2


Purpose of Issue
Approval

xteriorscapes
LANDSCAPE ARCHITECTS

145 Papanui Road, PO Box 36-511
Christchurch 8146

m: 021 433 418 t: 03 421 8460
hayden@xteriorscapes.co.nz
www.xteriorscapes.co.nz

- Key:
- Street Light
 - Root Barrier
 - Water
 - Sewer

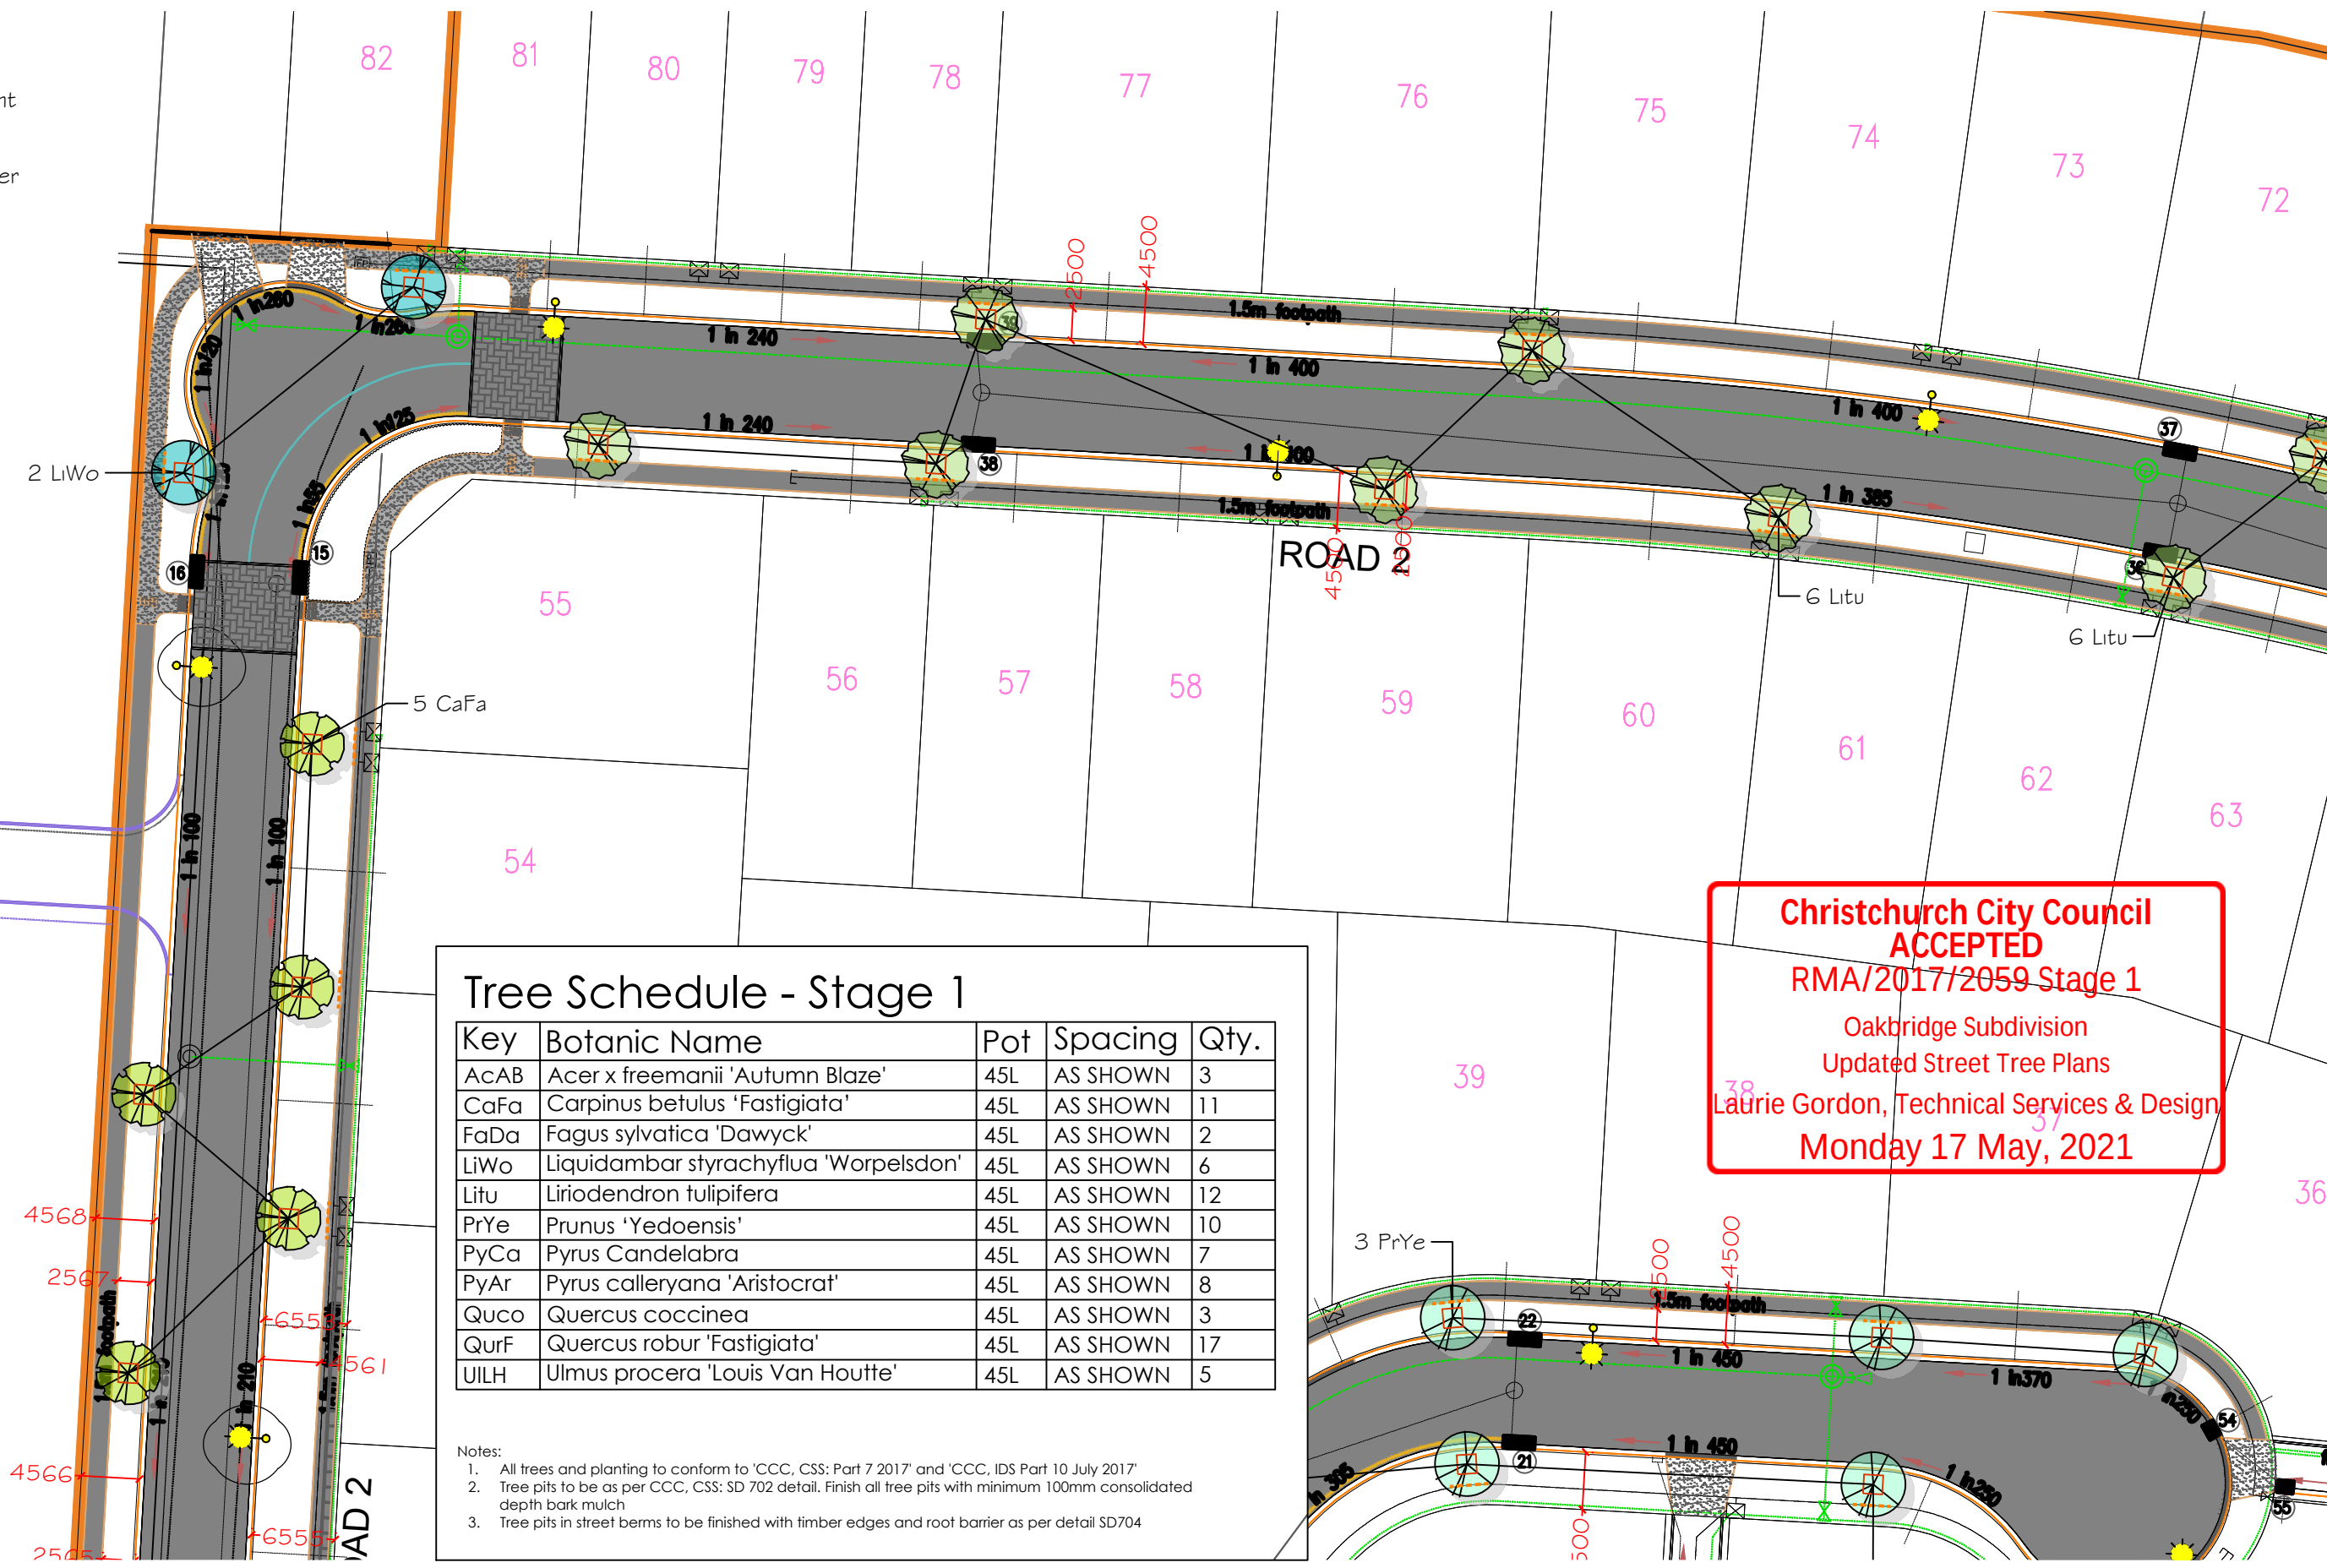

Christchurch City Council
ACCEPTED
 RMA/2017/2059 Stage 1
 Oakbridge Subdivision
 Updated Street Tree Plans
 Laurie Gordon, Technical Services & Design
 Monday 17 May, 2021

PLEASE NOTE

FOR CONSTRUCTION PURPOSES USE ONLY FIGURED DIMENSIONS. THIS DRAWING MUST ALWAYS BE READ IN CONJUNCTION WITH ALL RELEVANT PROJECT DETAILS. ALL DIMENSIONS MUST BE CHECKED ON SITE PRIOR TO COMMENCEMENT. PLEASE REPORT ANY DISCREPANCY TO THE ARCHITECT OR CONTRACT ADMINISTRATOR



© COPYRIGHT XTERIORSCAPES 2018

Revisions

A0 11/01/21 Initial Design

A1 03/03/21 For CCC Approval

A2 12/05/21 Revised Plan For CCC Approval

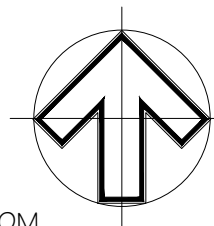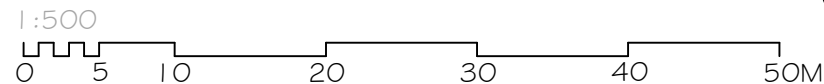

Drawing Tree Plans - Stage 1		Project Date Oct 2018
Project/Client Oakbridge Subdivision, Prestons Road Suburban Estates		Scale @ A3 1:500
Job reference Drawing number 17072-03-05	Revision A2	Purpose of Issue Approval

xteriorscapes
 LANDSCAPE ARCHITECTS

145 Papanui Road, PO Box 36-511
 Christchurch 8146

m: 021 433 418 t: 03 421 8460
 hayden@xteriorscapes.co.nz
 www.xteriorscapes.co.nz

