


PLEASE NOTE

FOR CONSTRUCTION PURPOSES USE ONLY FIGURED DIMENSIONS. THIS DRAWING MUST ALWAYS BE READ IN CONJUNCTION WITH ALL RELEVANT PROJECT DETAILS. ALL DIMENSIONS MUST BE CHECKED ON SITE PRIOR TO COMMENCEMENT. PLEASE REPORT ANY DISCREPANCY TO THE ARCHITECT OR CONTRACT ADMINISTRATOR

© COPYRIGHT XTERIORSCAPES 2023

Revisions
 A0 30/03/23 Initial Design
 A1 05/04/23 Updated Design
 A2 26/07/23 For Approval
 A3 28/07/23 For Approval

NTS

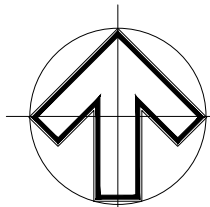Drawing
Tree Plan
 Project/Client
Oakbridge Stage 3-5 [RMA/2022/927]
Suburban Estates

Job reference | Drawing number
22075-01-TPO1

Revision
A3

Project Date
Aug 2022


Scale @ A3
 NTS

Purpose of Issue
 Approval



Christchurch City Council
 ACCEPTED
 RMA/2022/927
 Oakbridge Subdivision Stage 3-5
 Landscape Acceptance
 Emma Valimaki Petersen, Technical Services & Design
 Thursday 3 August, 2023
 441 Papanui Road, PO Box 36-511
 Christchurch 8146

m: 021 433 418 t: 03 421 8460
 hayden@xteriorscapes.nz
 www.xteriorscapes.nz

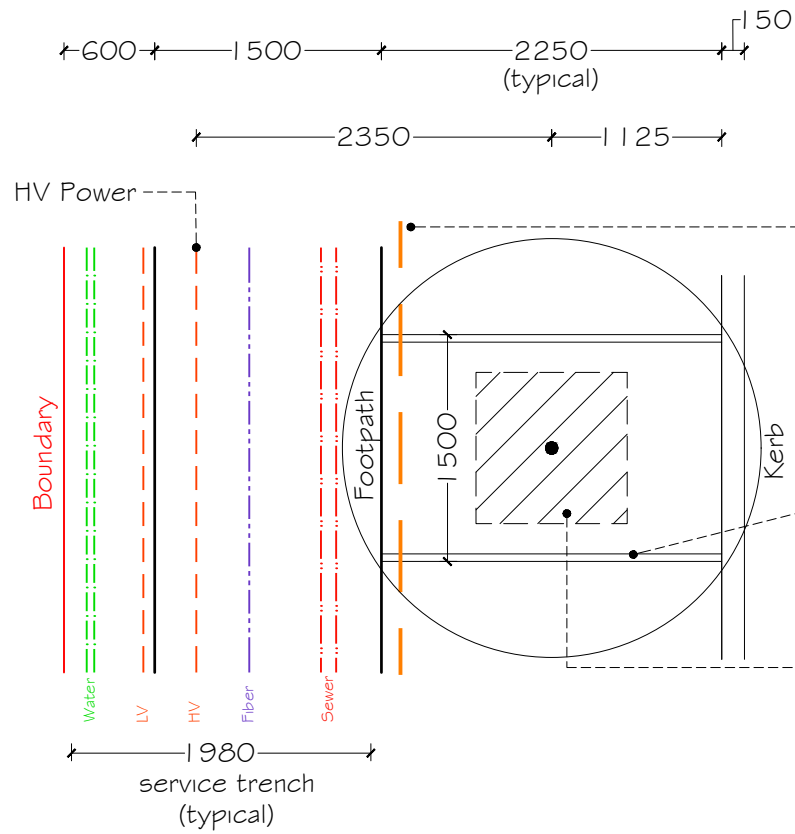

3m long / 600mm deep root barrier outside of tree pit, centred on tree as per CSS SD704. NOTE: Root barrier applied to all trees in proximity to power cables, as per IDS requirements

Timber edge: 75x50mm H4 edge, with 50x50 H4 pegs at typical 750mm centers. Typical tree bark area as shown. Infill with 100mm bark mulch

1m x 1m tree pit - Loosen 300mm depth soil at base of pit, and scarify / loosen vertical walls of pit. Augur 700mm deep holes (x2 per pit) in floor of pit, to penetrate through compacted material into native soils

1 Typical Tree Pit and root barrier for street trees
Scale 1:50

Tree Schedule


Key	Botanic Name	Qty.	Pot
AcGI	Acer platanoides 'Globosum'	7	45L
CaFa	Carpinus betulus 'Fastigiata'	16	45L
MaPl	Malus ioensis 'Plena'	13	45L
PrAw	Prunus x yedoensis 'Awanui'	20	45L

Key:

- Street Light
- Stormwater
- Sewer
- Water
- Root Barrier

Notes:

- All trees and planting to conform to 'CCC, CSS: Part 7 2022' and 'CCC, IDS Part 10 December 2022'
- Tree pits to be as per CCC, CSS: SD 702 detail. Finish all tree pits with minimum 100mm consolidated depth bark mulch
- Tree pits in street berms to be finished with root barrier as per detail SD704, where required (see plans & diagram on sheet TP02)

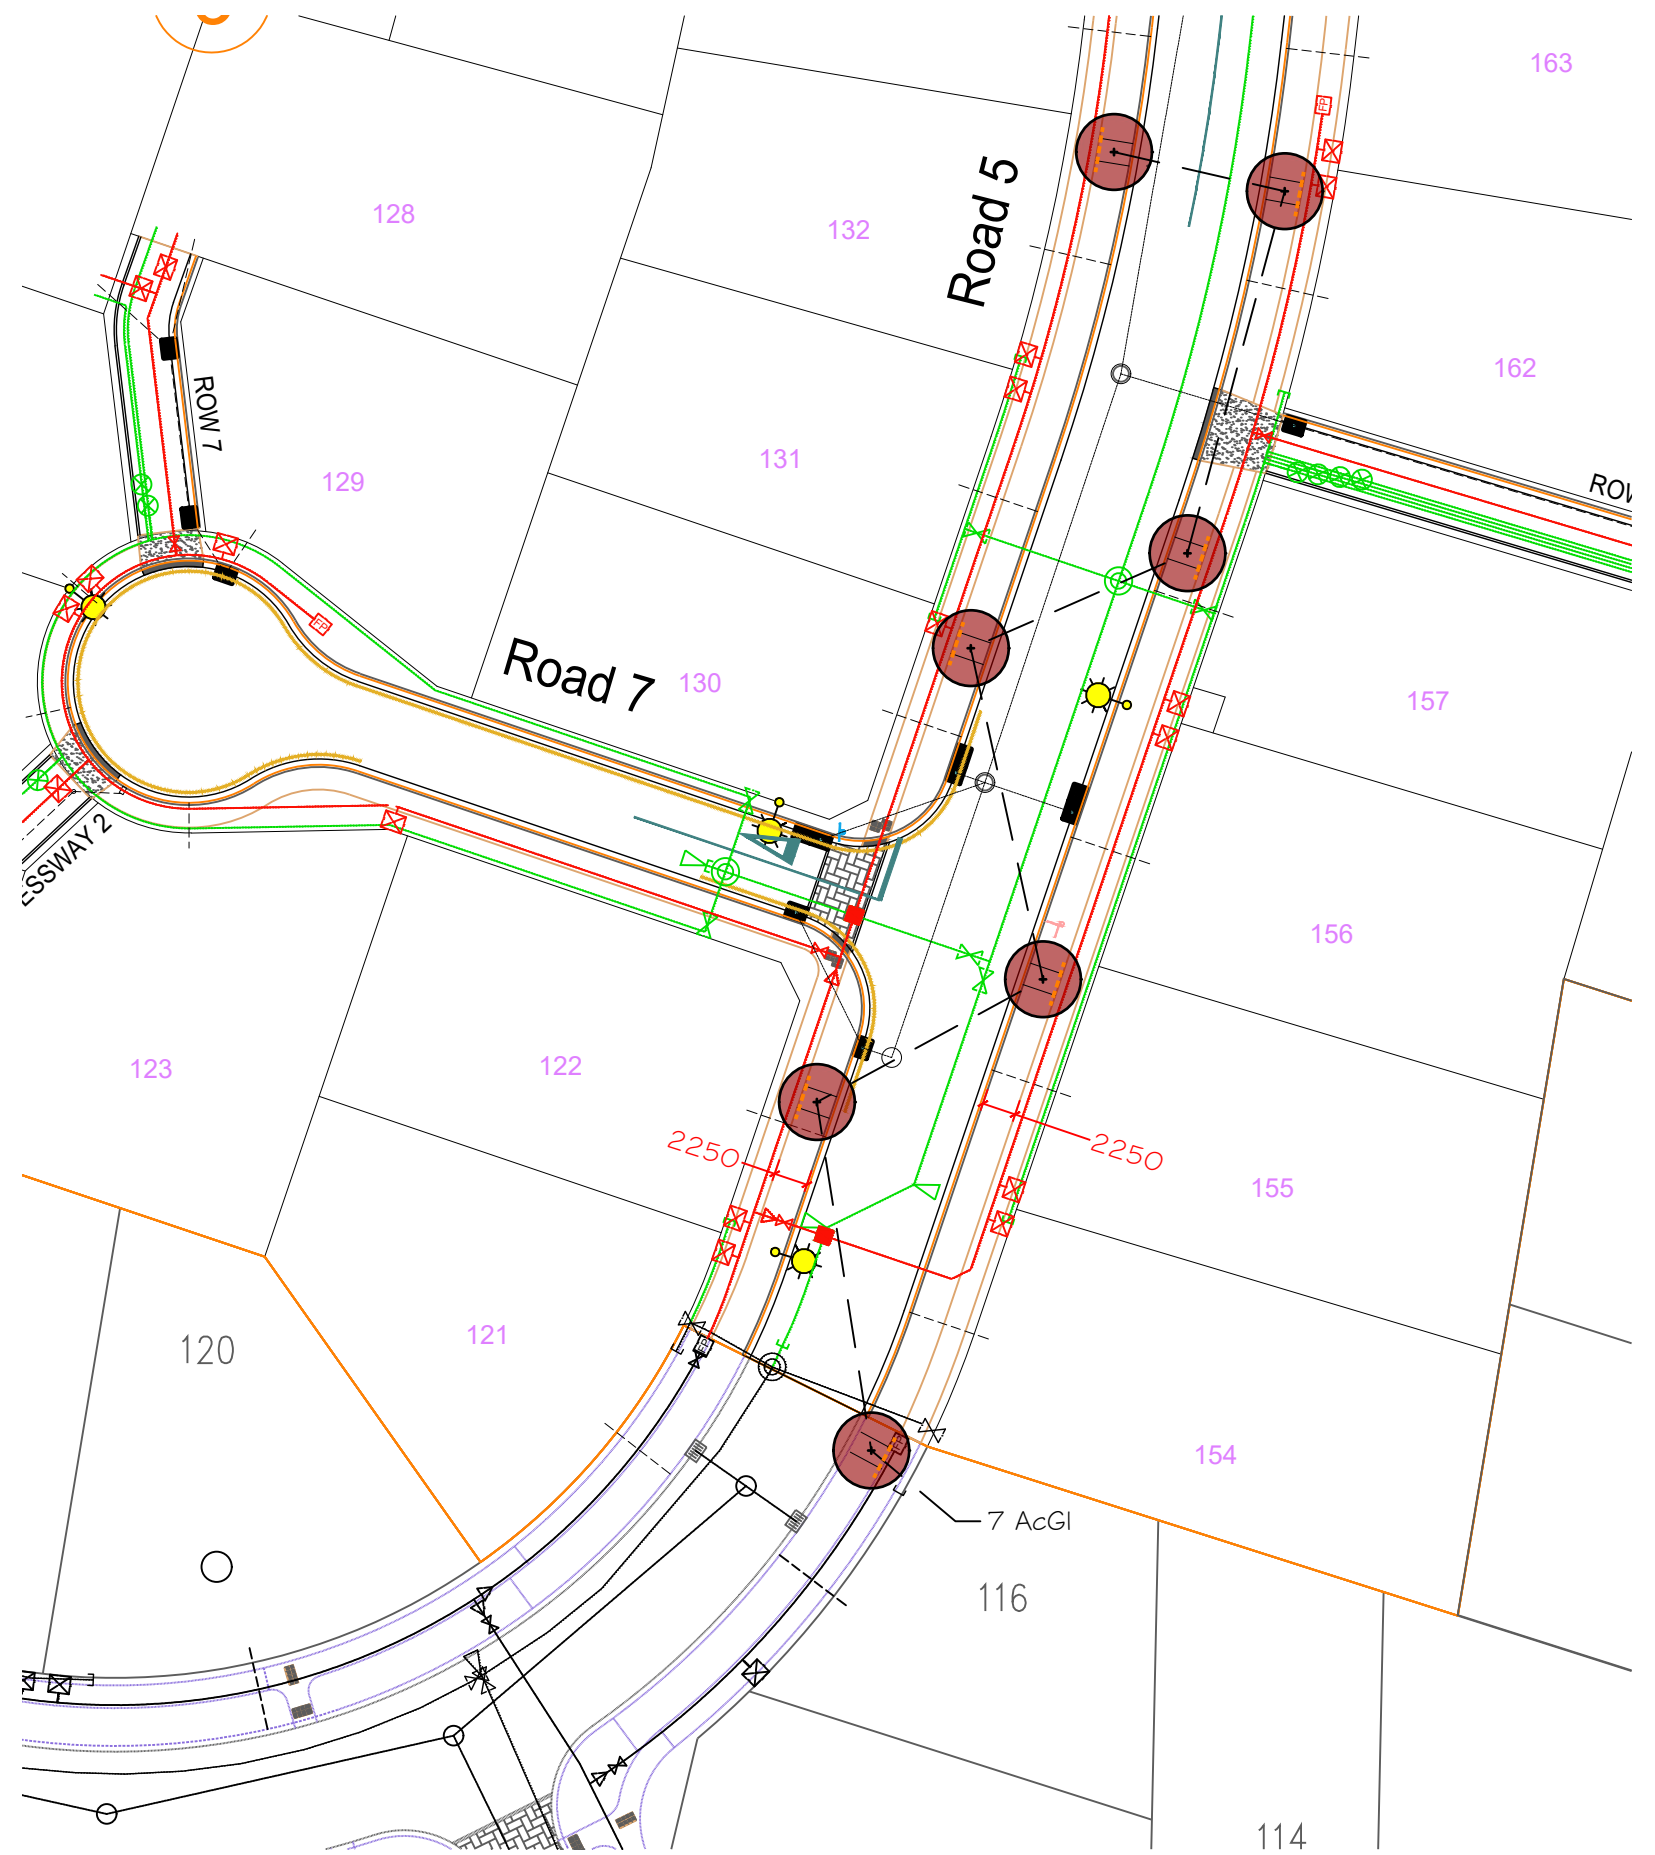



PLEASE NOTE

FOR CONSTRUCTION PURPOSES USE ONLY FIGURED DIMENSIONS. THIS DRAWING MUST ALWAYS BE READ IN CONJUNCTION WITH ALL RELEVANT PROJECT DETAILS. ALL DIMENSIONS MUST BE CHECKED ON SITE PRIOR TO COMMENCEMENT. PLEASE REPORT ANY DISCREPANCY TO THE ARCHITECT OR CONTRACT ADMINISTRATOR

© COPYRIGHT XTERIORSCAPES 2023

Revisions

AO	30/03/23	Initial Design
A1	05/04/23	Updated Design
A2	26/07/23	For Approval
A3	28/07/23	For Approval

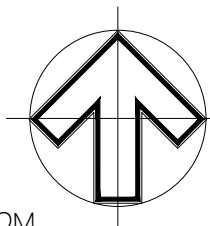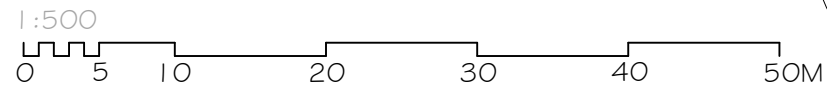

Drawing Tree Plan	Project Date Aug 2022
Project/Client Oakbridge Stage 3-5 [RMA/2022/927] Suburban Estates	Scale @ A3 1:500
Job reference Drawing number 22075-01-TP02	Revision A3
	Purpose of Issue Approval



Christchurch City Council
ACCEPTED
RMA/2022/927
Oakbridge Subdivision Stage 3-5
Landscape Acceptance
Emma Valimaki Petersen, Technical Services & Design
Thursday 3 August, 2023
441 Papanui Road, PO Box 36-511
Christchurch 8146


m: 021 433 418 t: 03 421 8460
hayden@xteriorscapes.nz
www.xteriorscapes.nz

Tree Schedule

Key	Botanic Name	Qty.	Pot
AcGI	Acer platanoides 'Globosum'	7	45L
CaFa	Carpinus betulus 'Fastigiata'	16	45L
MaPl	Malus ioensis 'Plena'	13	45L
PrAw	Prunus x yedoensis 'Awanui'	20	45L

- Notes:
- All trees and planting to conform to 'CCC, CSS: Part 7 2022' and 'CCC, IDS Part 10 December 2022'
 - Tree pits to be as per CCC, CSS: SD 702 detail. Finish all tree pits with minimum 100mm consolidated depth bark mulch
 - Tree pits in street berms to be finished with root barrier as per detail SD704, where required (see plans & diagram on sheet TP02)



- Key:
- Street Light
 - Stormwater
 - Sewer
 - Water
 - Root Barrier

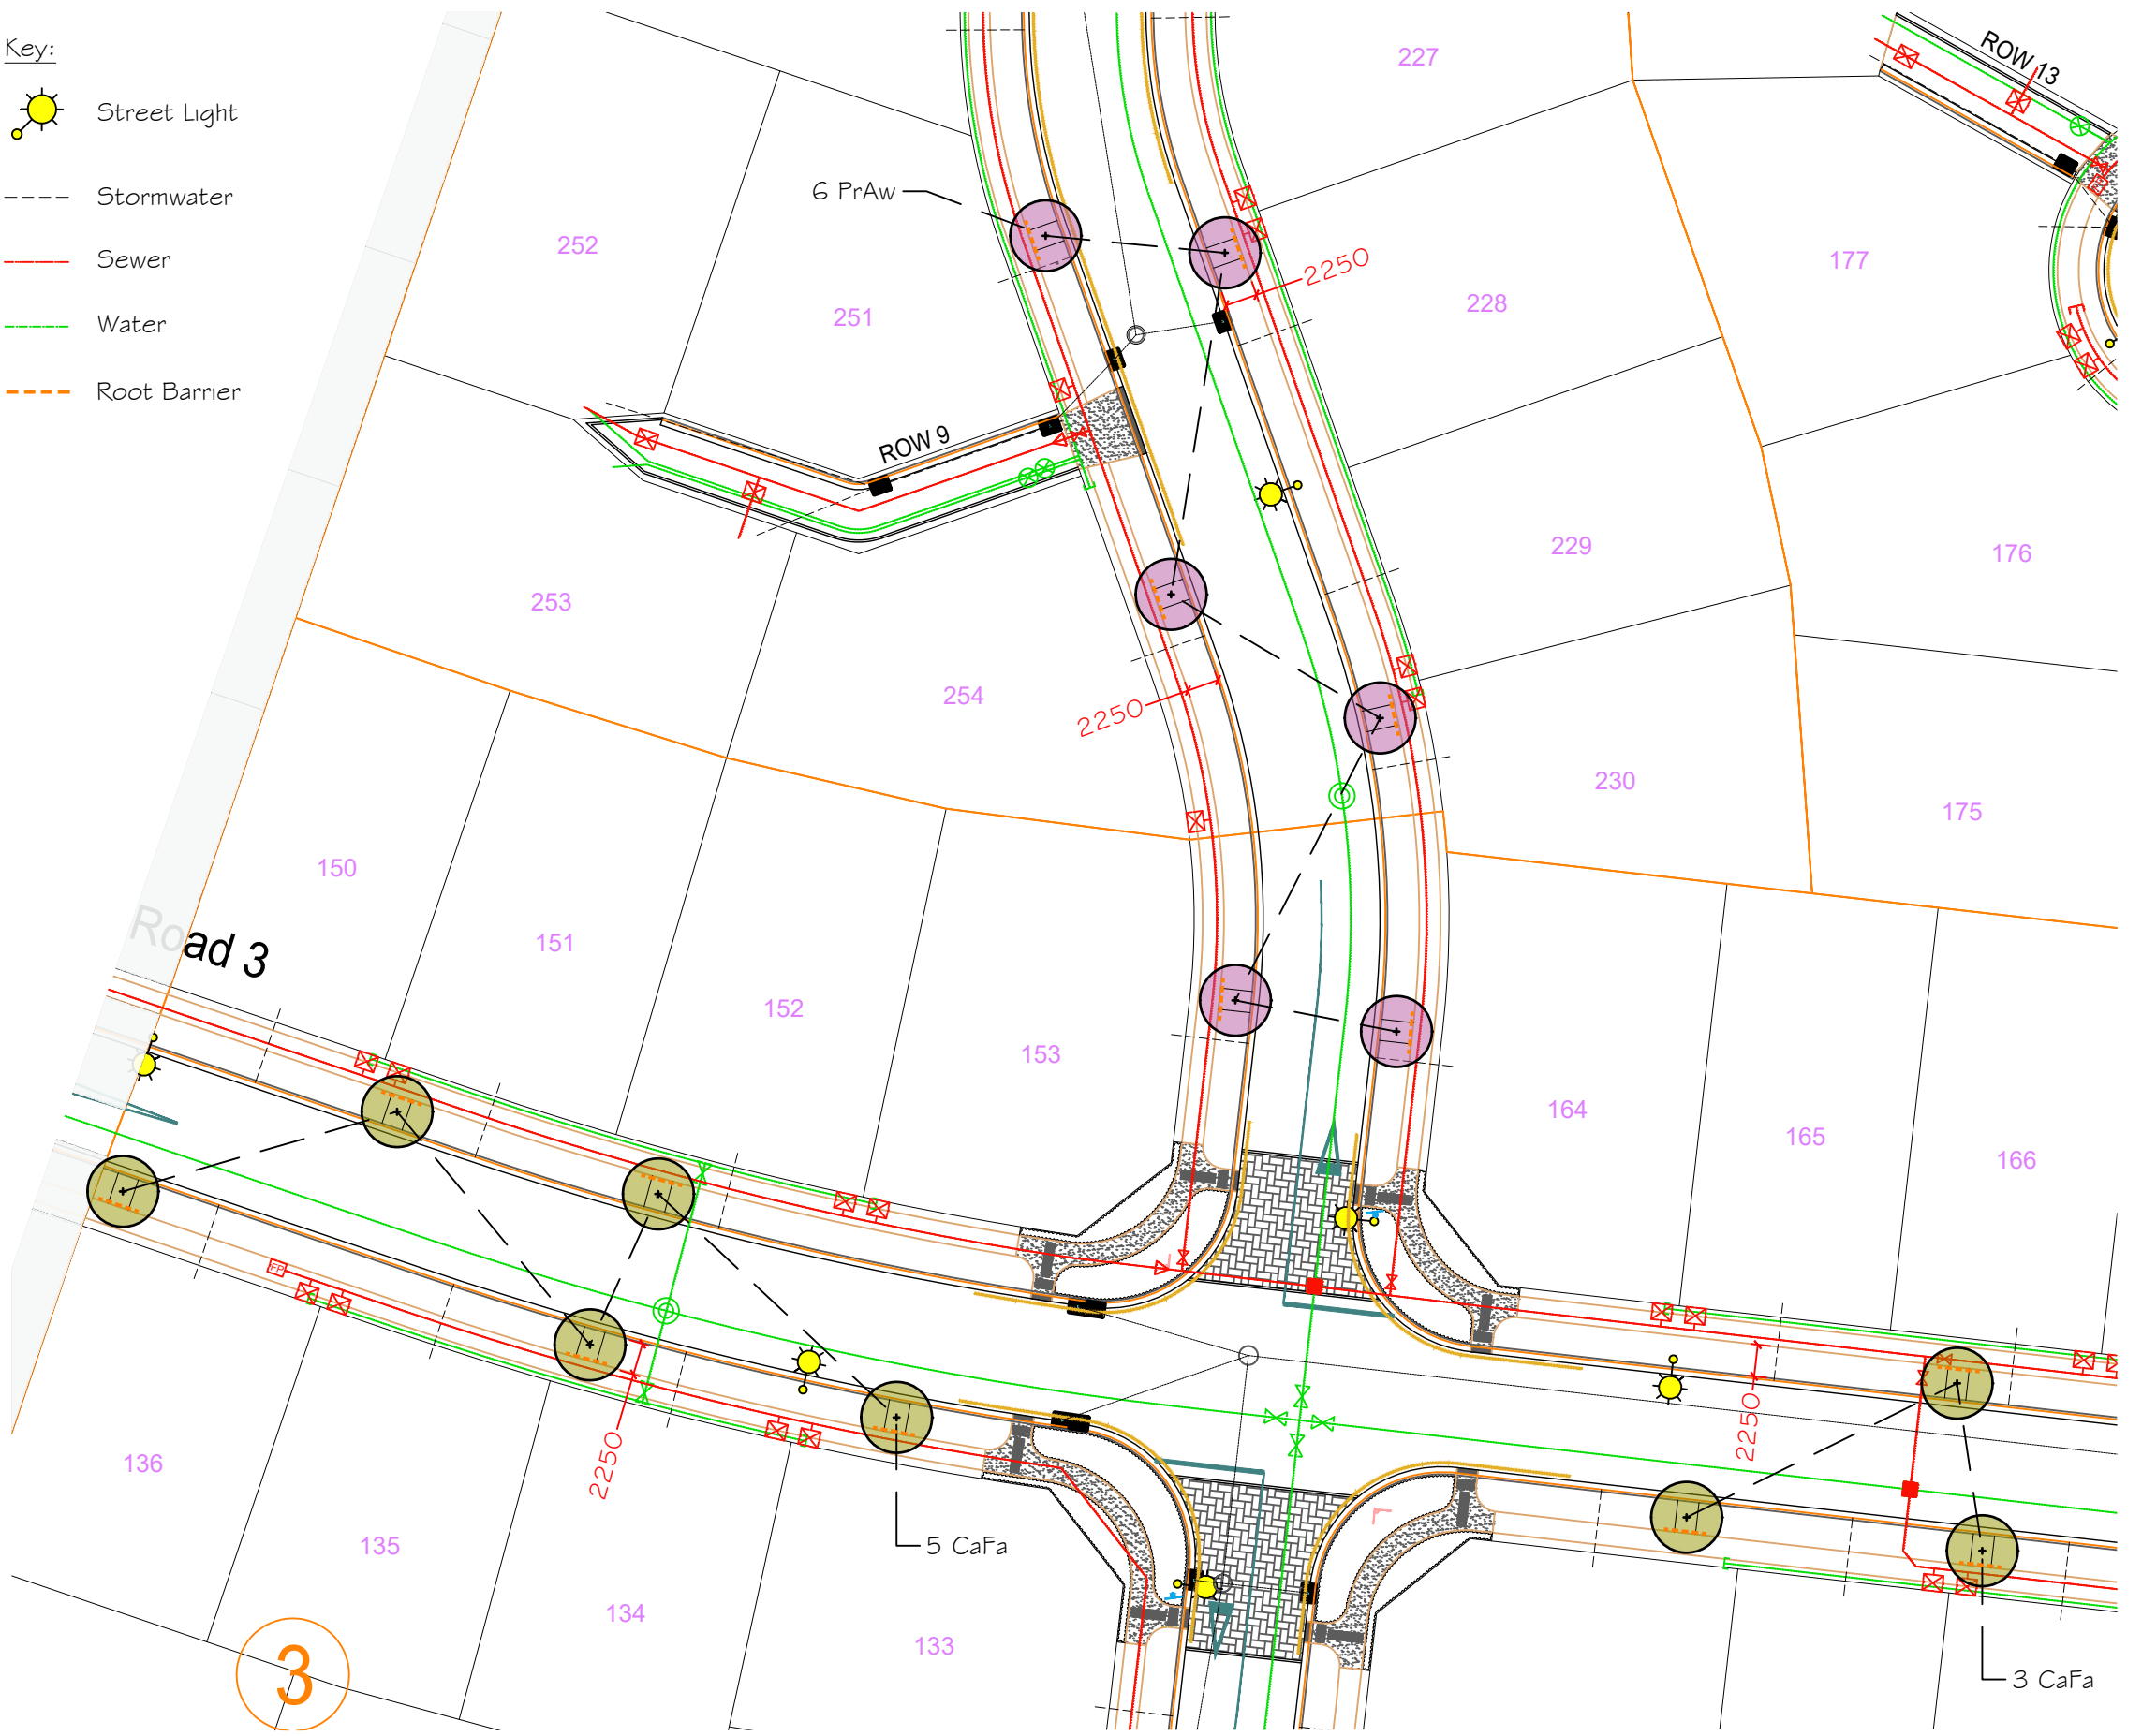

PLEASE NOTE
 FOR CONSTRUCTION PURPOSES USE ONLY FIGURED DIMENSIONS. THIS DRAWING MUST ALWAYS BE READ IN CONJUNCTION WITH ALL RELEVANT PROJECT DETAILS. ALL DIMENSIONS MUST BE CHECKED ON SITE PRIOR TO COMMENCEMENT. PLEASE REPORT ANY DISCREPANCY TO THE ARCHITECT OR CONTRACT ADMINISTRATOR

Revisions

AO	30/03/23	Initial Design
A1	05/04/23	Updated Design
A2	26/07/23	For Approval
A3	28/07/23	For Approval

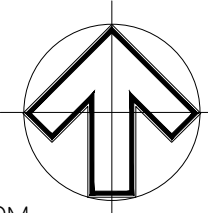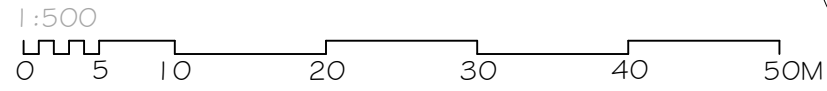

Drawing
Tree Plan
 Project/Client
Oakbridge Stage 3-5 [RMA/2022/927]
Suburban Estates
 Job reference | Drawing number
22075-01-TP03

Project Date
Aug 2022
 Scale @ A3
1:500
 Purpose of Issue
Approval


Christchurch City Council
 ACCEPTED
 RMA/2022/927
 Oakbridge Subdivision Stage 3-5
 Landscape Acceptance
 Emma Valimaki Petersen, Technical Services & Design
Thursday 3 August, 2023
 441 Papanui Road, PO Box 36-511
 Christchurch 8146
 m: 021 433 418 t: 03 421 8460
 hayden@xteriorscapes.nz
 www.xteriorscapes.nz

Tree Schedule

Key	Botanic Name	Qty.	Pot
AcGl	Acer platanoides 'Globosum'	7	45L
CaFa	Carpinus betulus 'Fastigiata'	16	45L
MaPl	Malus ioensis 'Plena'	13	45L
PrAw	Prunus x yedoensis 'Awanui'	20	45L

- Notes:
- All trees and planting to conform to 'CCC, CSS: Part 7 2022' and 'CCC, IDS Part 10 December 2022'
 - Tree pits to be as per CCC, CSS: SD 702 detail. Finish all tree pits with minimum 100mm consolidated depth bark mulch
 - Tree pits in street berms to be finished with root barrier as per detail SD704, where required (see plans & diagram on sheet TP02)

- Key:
- Street Light
 - Stormwater
 - Sewer
 - Water
 - Root Barrier

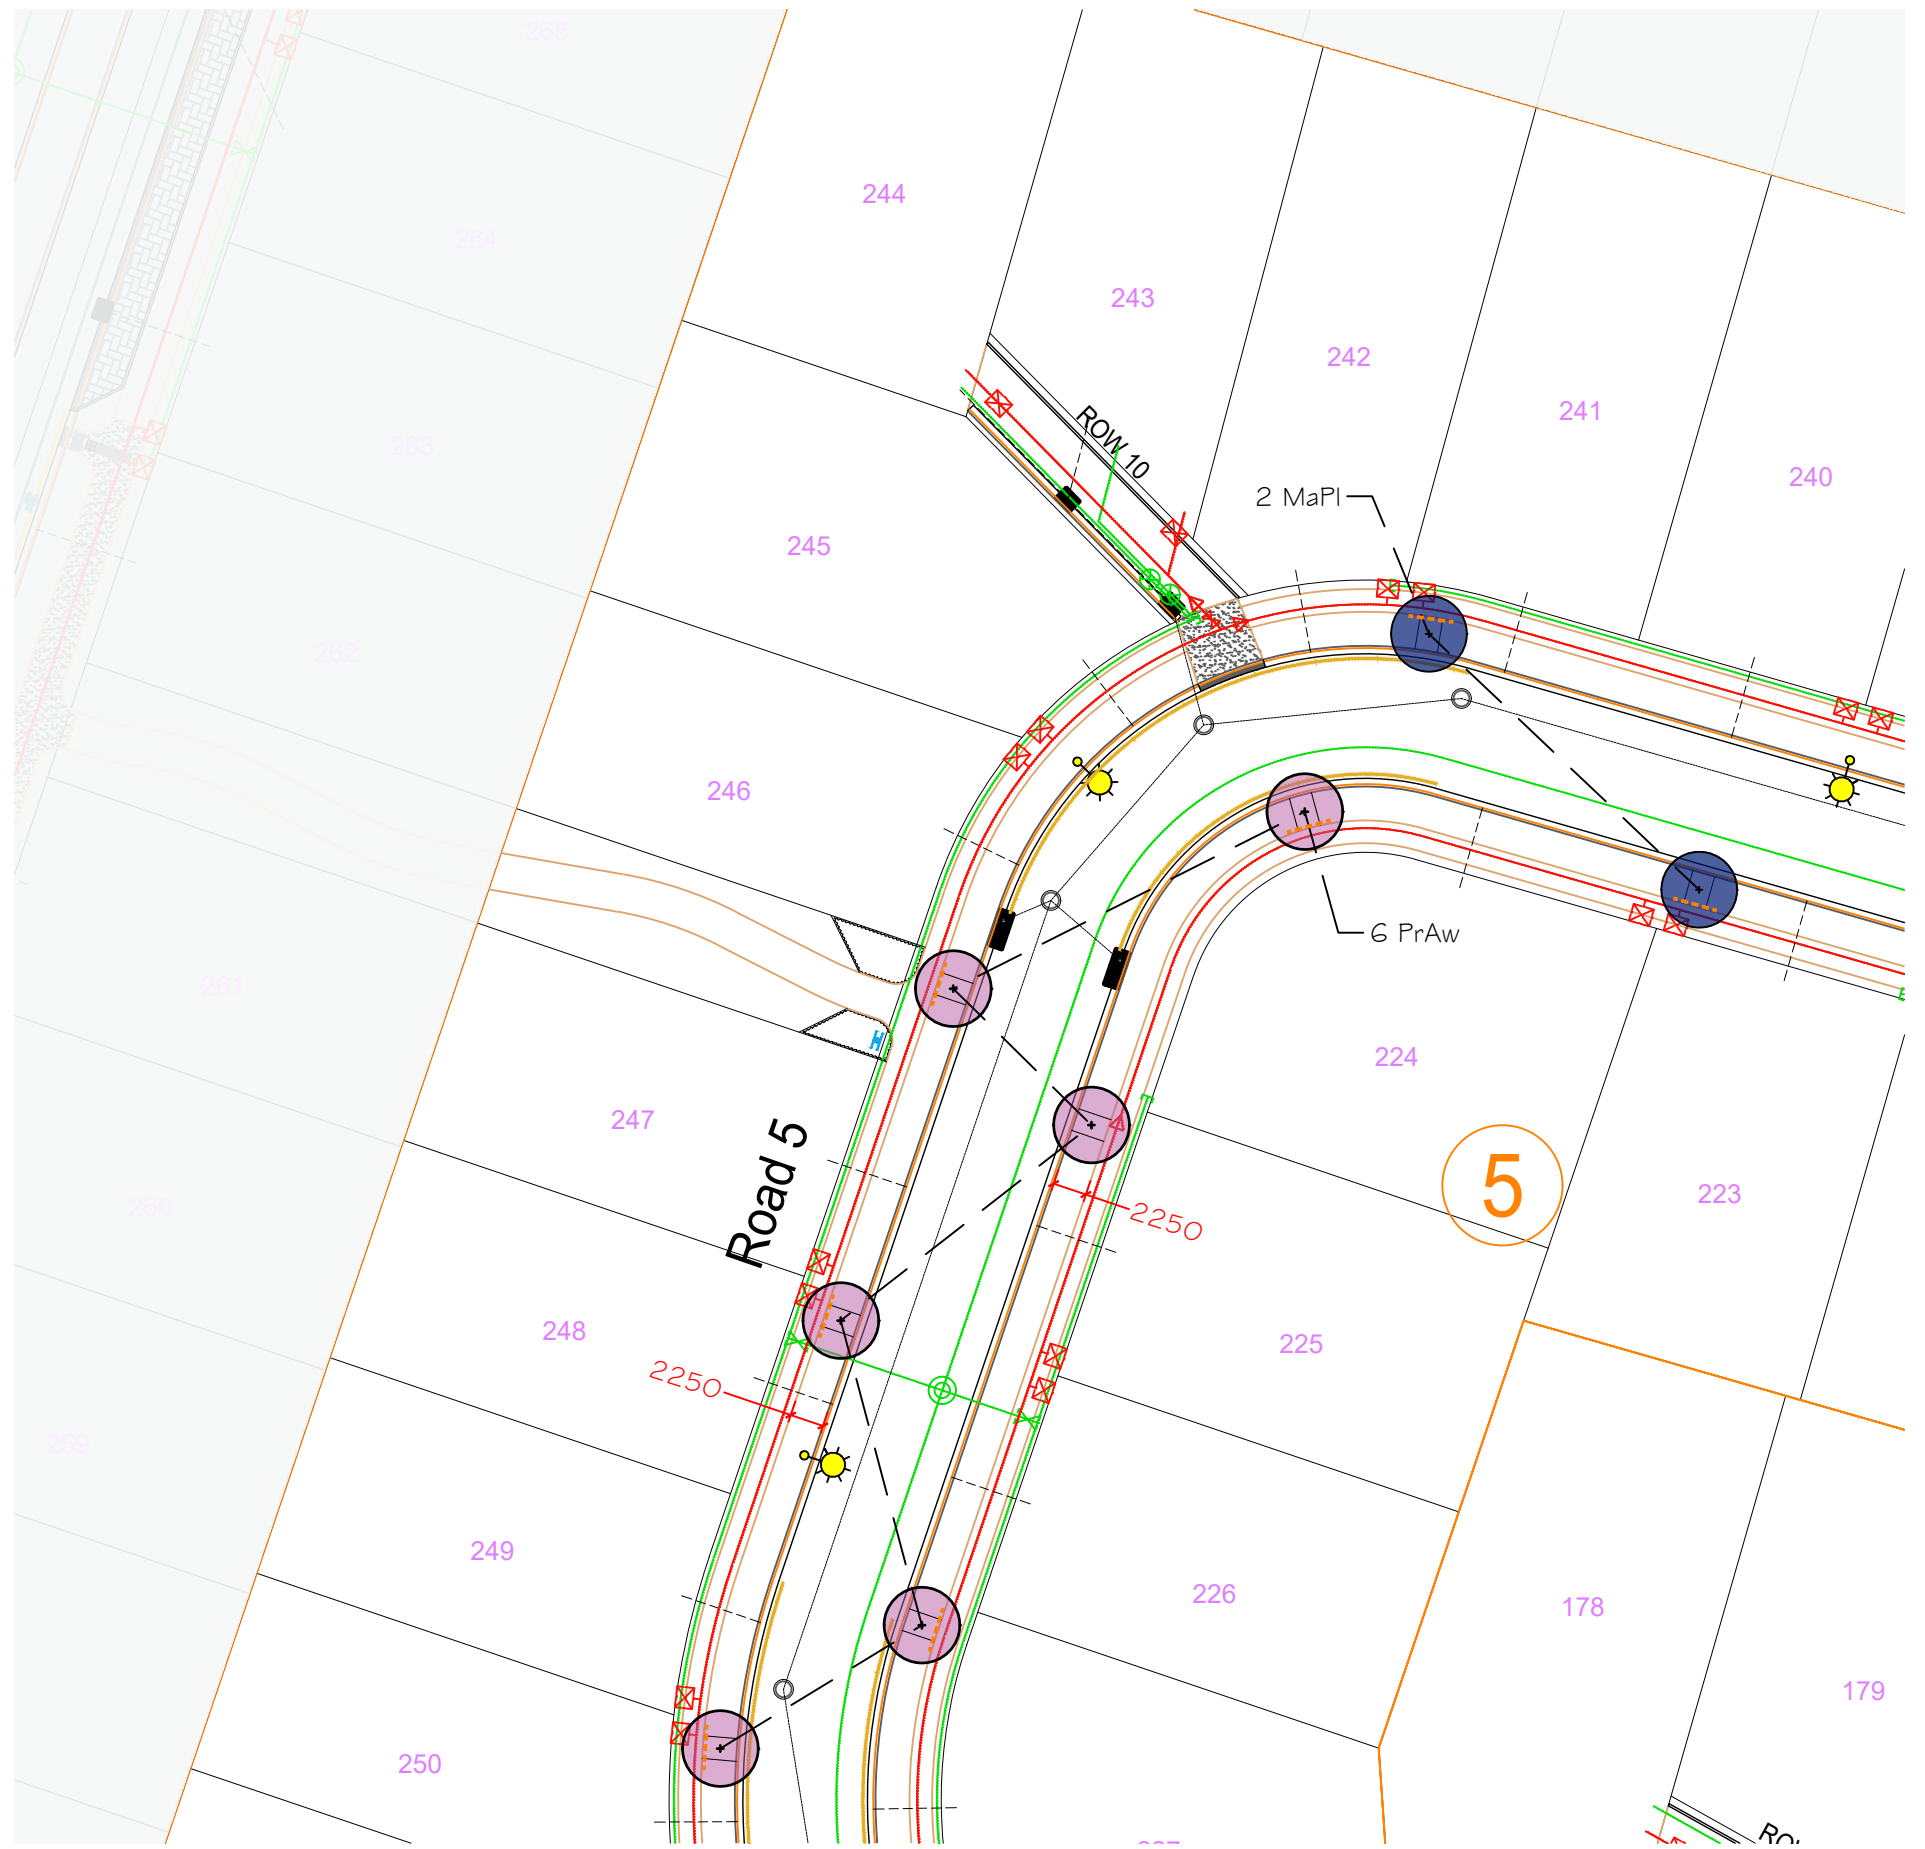

PLEASE NOTE



FOR CONSTRUCTION PURPOSES USE ONLY FIGURED DIMENSIONS. THIS DRAWING MUST ALWAYS BE READ IN CONJUNCTION WITH ALL RELEVANT PROJECT DETAILS. ALL DIMENSIONS MUST BE CHECKED ON SITE PRIOR TO COMMENCEMENT. PLEASE REPORT ANY DISCREPANCY TO THE ARCHITECT OR CONTRACT ADMINISTRATOR

© COPYRIGHT XTERIORSCAPES 2023

Revisions

AO	30/03/23	Initial Design
A1	05/04/23	Updated Design
A2	26/07/23	For Approval
A3	28/07/23	For Approval

1:500

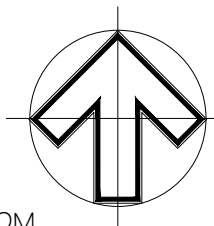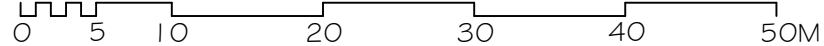


Drawing Tree Plan		Project Date Aug 2022
Project/Client Oakbridge Stage 3-5 [RMA/2022/927] Suburban Estates		Scale @ A3 1:500
Job reference Drawing number 22075-01-TP04	Revision A3	Purpose of Issue Approval



Christchurch City Council
ACCEPTED
RMA/2022/927
Oakbridge Subdivision Stage 3-5
Landscape Acceptance
Emma Valimaki Petersen, Technical Services & Design
Thursday 3 August, 2023
Christchurch 8146

m: 021 433 418 t: 03 421 8460
hayden@xteriorscapes.nz
www.xteriorscapes.nz

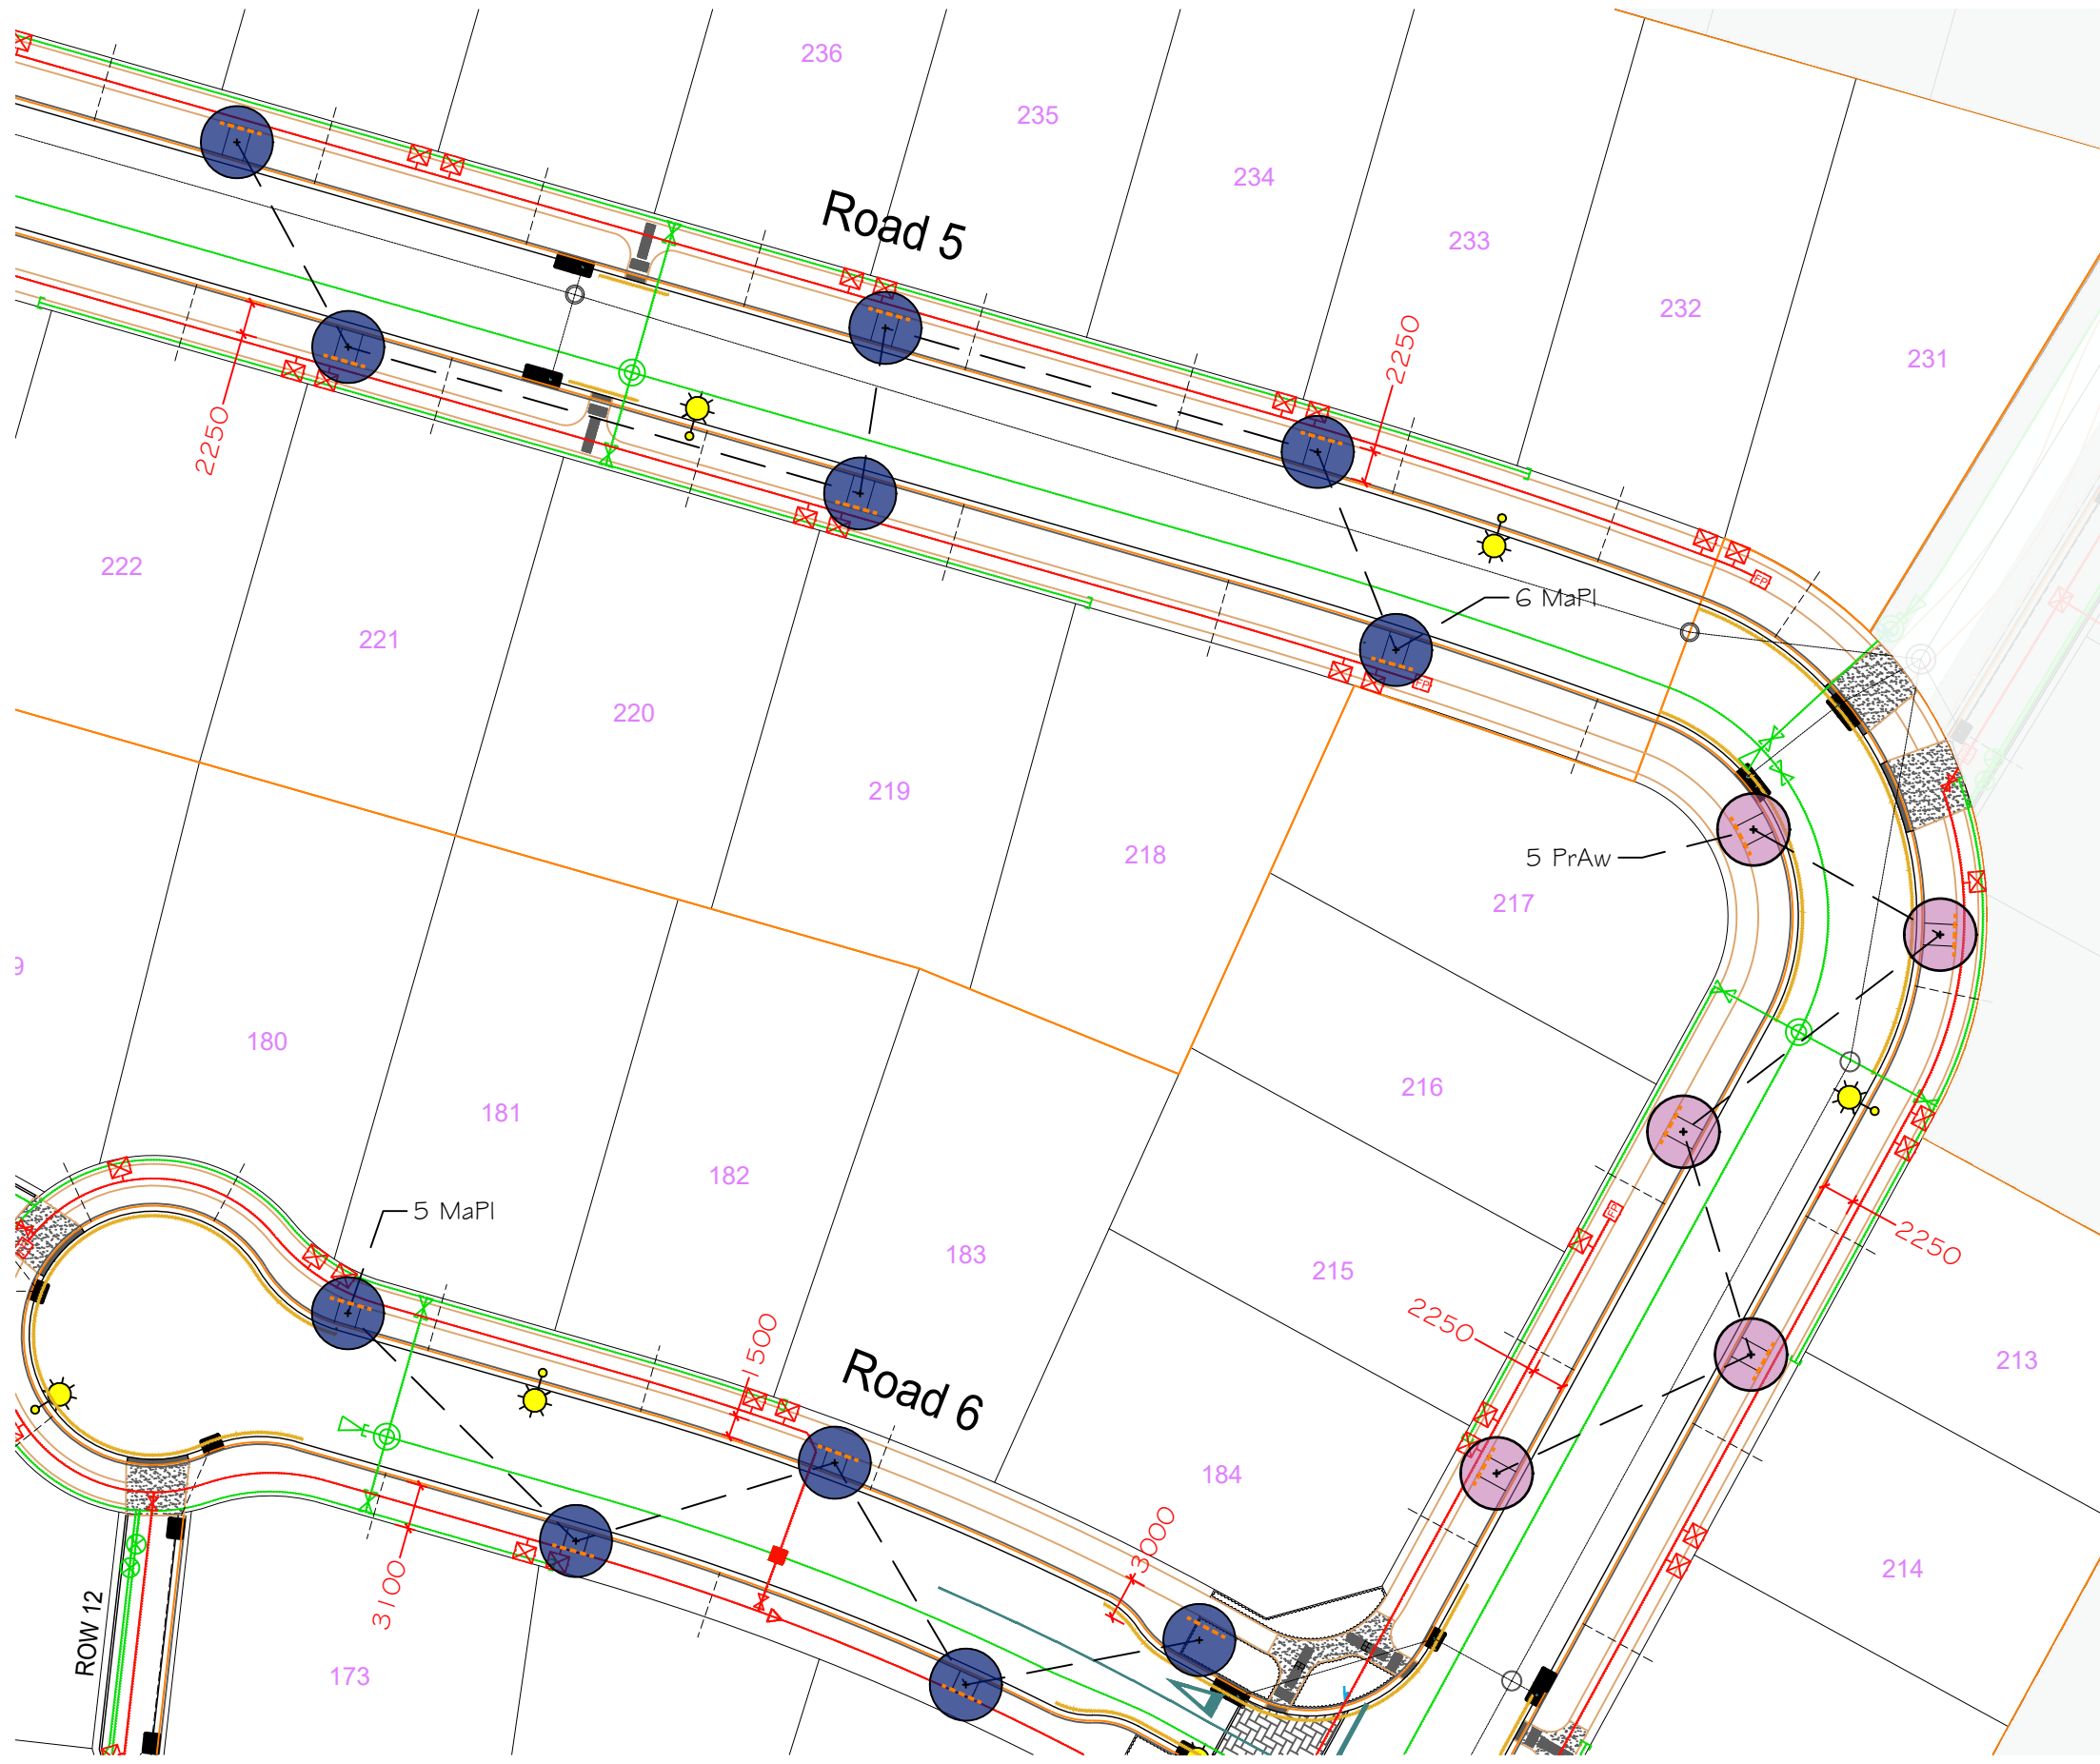

Tree Schedule

Key	Botanic Name	Qty.	Pot
AcGI	Acer platanoides 'Globosum'	7	45L
CaFa	Carpinus betulus 'Fastigiata'	16	45L
MaPl	Malus ioensis 'Plena'	13	45L
PrAw	Prunus x yedoensis 'Awanui'	20	45L

Notes:

- All trees and planting to conform to 'CCC, CSS: Part 7 2022' and 'CCC, IDS Part 10 December 2022'
- Tree pits to be as per CCC, CSS: SD 702 detail. Finish all tree pits with minimum 100mm consolidated depth bark mulch
- Tree pits in street berms to be finished with root barrier as per detail SD704, where required (see plans & diagram on sheet TP02)

Key:

- Street Light
- Stormwater
- Sewer
- Water
- Root Barrier



PLEASE NOTE

FOR CONSTRUCTION PURPOSES USE ONLY FIGURED DIMENSIONS. THIS DRAWING MUST ALWAYS BE READ IN CONJUNCTION WITH ALL RELEVANT PROJECT DETAILS. ALL DIMENSIONS MUST BE CHECKED ON SITE PRIOR TO COMMENCEMENT. PLEASE REPORT ANY DISCREPANCY TO THE ARCHITECT OR CONTRACT ADMINISTRATOR

© COPYRIGHT XTERIORSCAPES 2023

Revisions

A0	30/03/23	Initial Design
A1	05/04/23	Updated Design
A2	26/07/23	For Approval
A3	28/07/23	For Approval

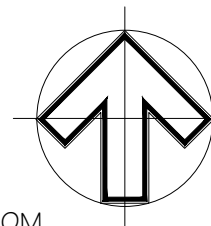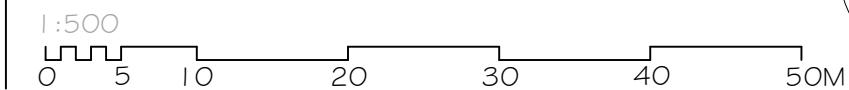

Drawing
Tree Plan
Project/Client
Oakbridge Stage 3-5 [RMA/2022/927]
Suburban Estates

Job reference | Drawing number
22075-01-TP05

Project Date
Aug 2022

Scale @ A3
1:500


Purpose of Issue
Approval

Revision
A3

Christchurch City Council
ACCEPTED
RMA/2022/927
Oakbridge Subdivision Stage 3-5
Landscape Acceptance
Emma Valimaki Petersen, Technical Services & Design
Thursday 3 August, 2023
Christchurch 8146



m: 021 433 418 t: 03 421 8460
hayden@xteriorscapes.nz
www.xteriorscapes.nz

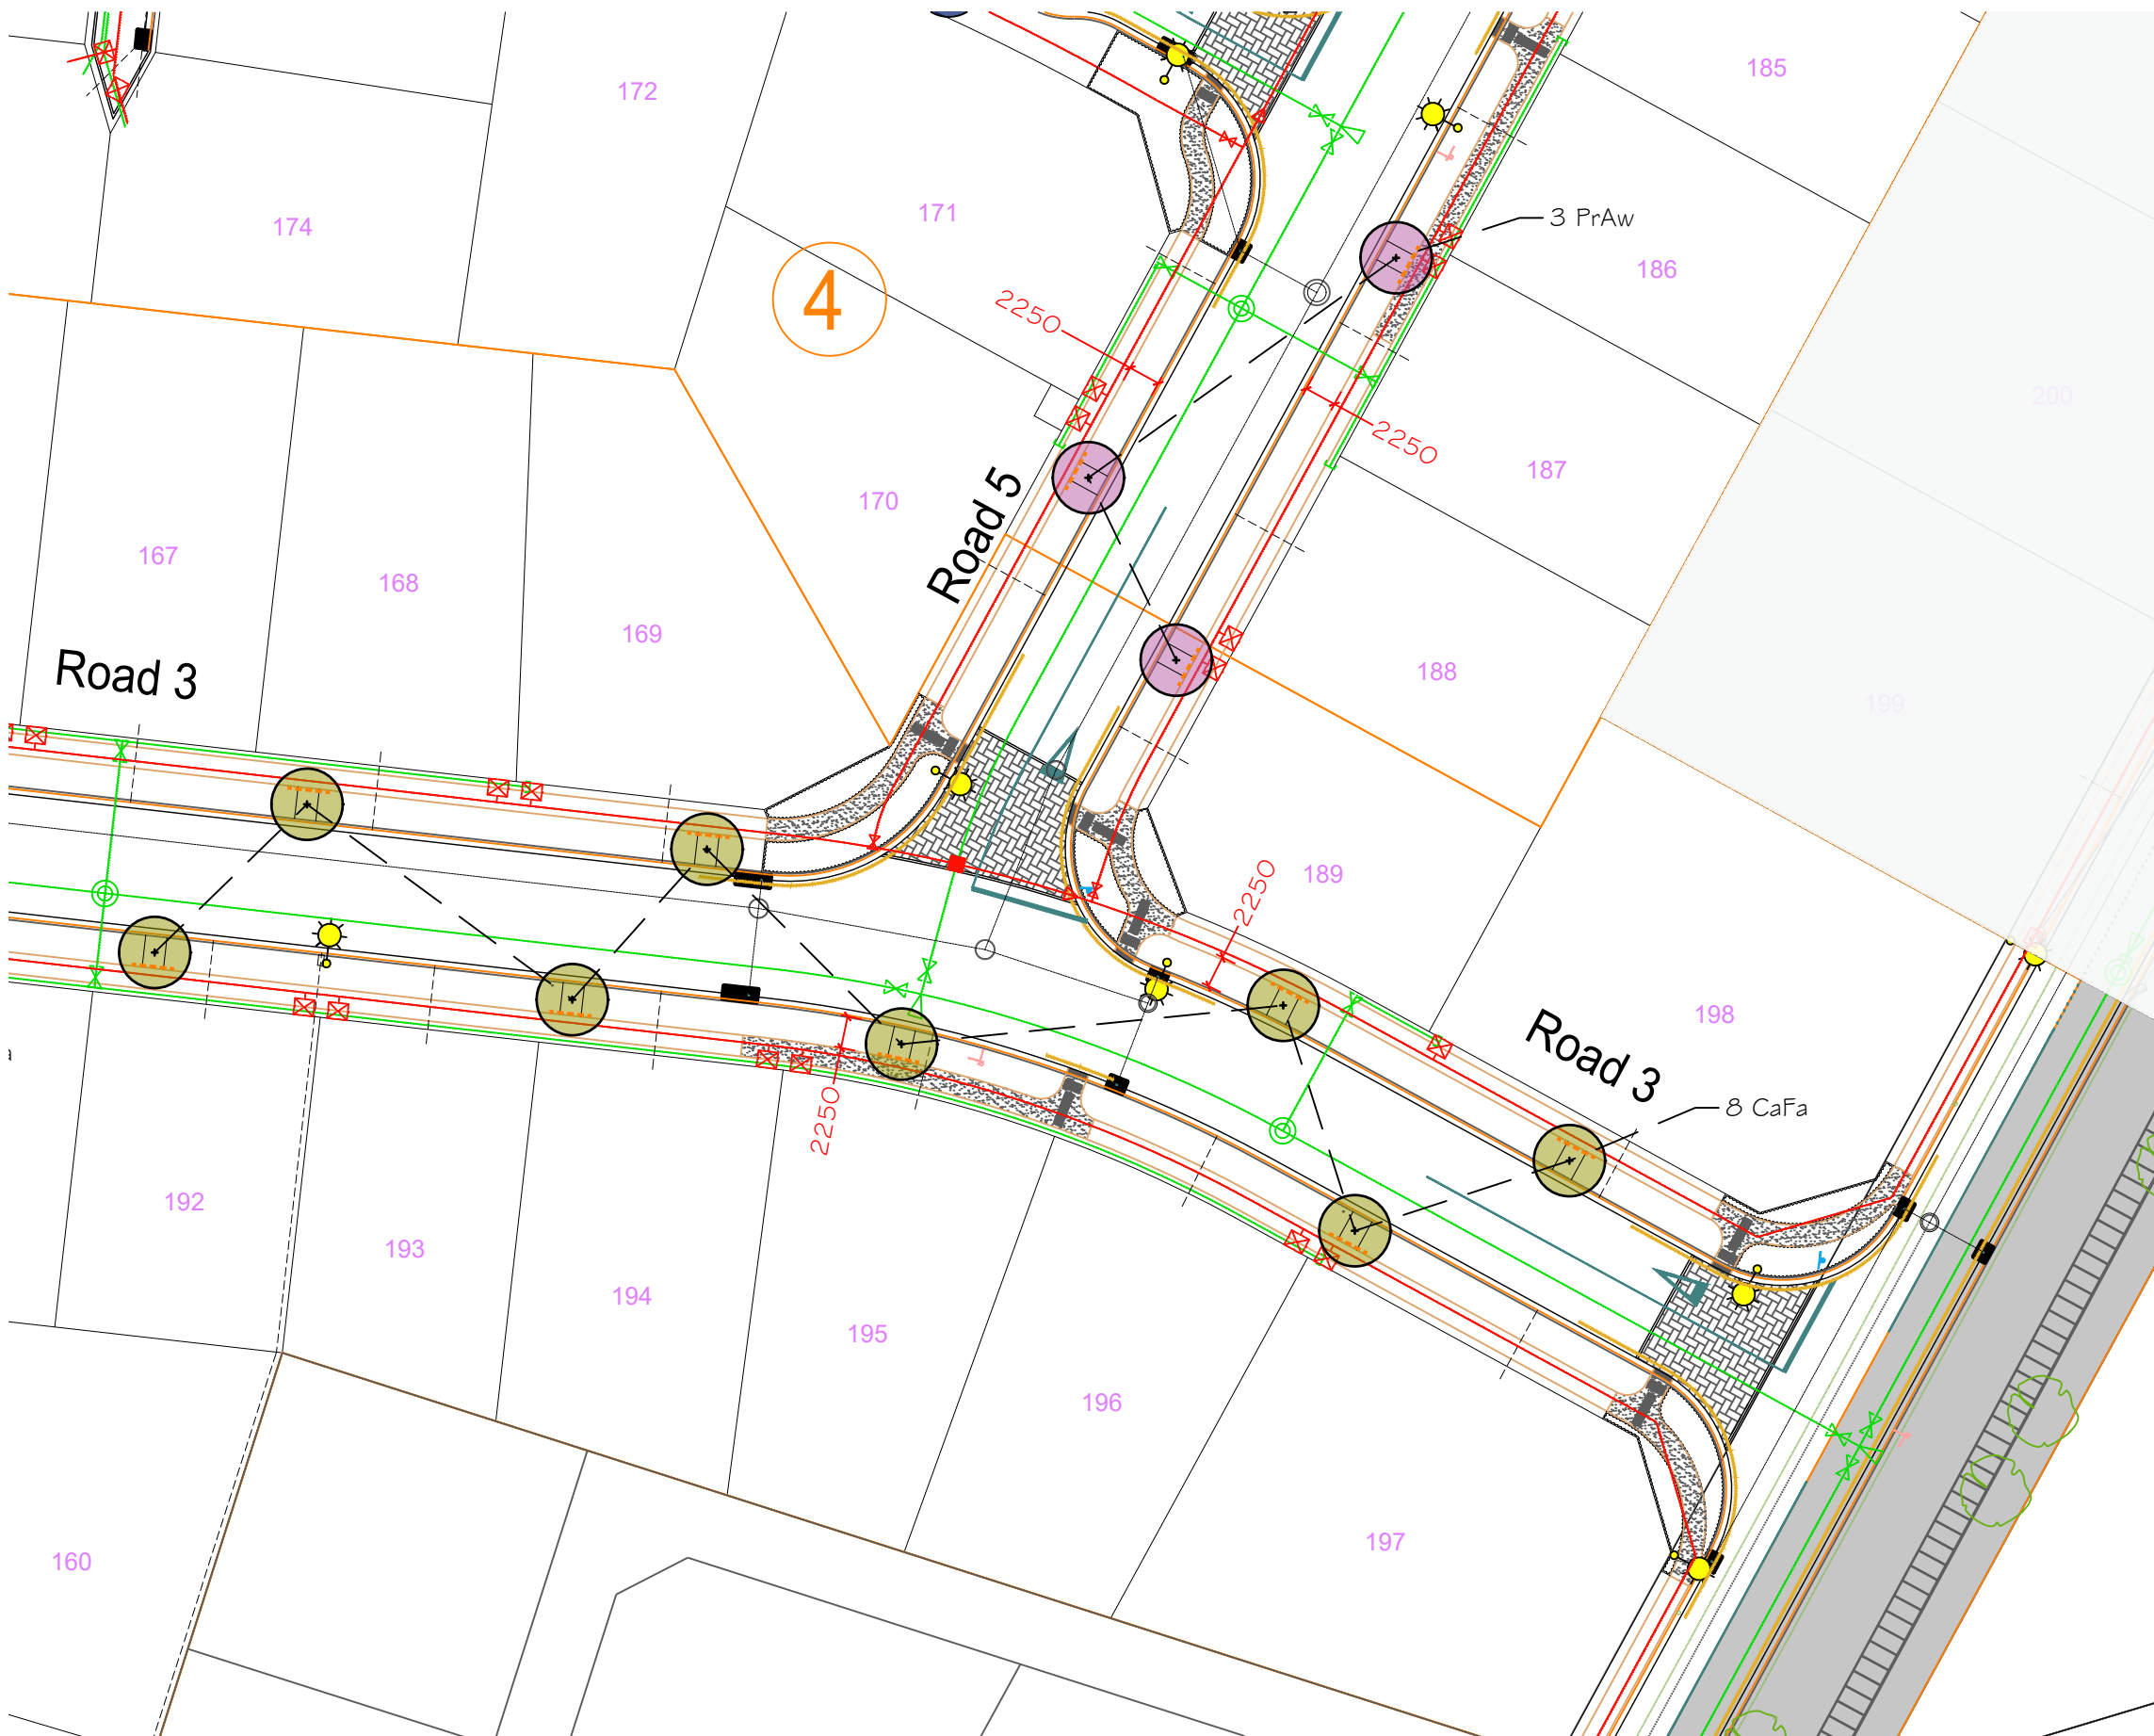

Tree Schedule

Key	Botanic Name	Qty.	Pot
AcGI	Acer platanoides 'Globosum'	7	45L
CaFa	Carpinus betulus 'Fastigiata'	16	45L
MaPI	Malus ioensis 'Plena'	13	45L
PrAw	Prunus x yedoensis 'Awanui'	20	45L



- Notes:
- All trees and planting to conform to 'CCC, CSS: Part 7 2022' and 'CCC, IDS Part 10 December 2022'
 - Tree pits to be as per CCC, CSS: SD 702 detail. Finish all tree pits with minimum 100mm consolidated depth bark mulch
 - Tree pits in street berms to be finished with root barrier as per detail SD704, where required (see plans & diagram on sheet TP02)

- Key:
- Street Light
 - Stormwater
 - Sewer
 - Water
 - Root Barrier

PLEASE NOTE
 FOR CONSTRUCTION PURPOSES USE ONLY FIGURED DIMENSIONS. THIS DRAWING MUST ALWAYS BE READ IN CONJUNCTION WITH ALL RELEVANT PROJECT DETAILS. ALL DIMENSIONS MUST BE CHECKED ON SITE PRIOR TO COMMENCEMENT. PLEASE REPORT ANY DISCREPANCY TO THE ARCHITECT OR CONTRACT ADMINISTRATOR
 © COPYRIGHT XTERIORSCAPES 2023

Revisions

AO	30/03/23	Initial Design
A1	05/04/23	Updated Design
A2	26/07/23	For Approval
A3	28/07/23	For Approval

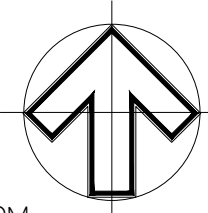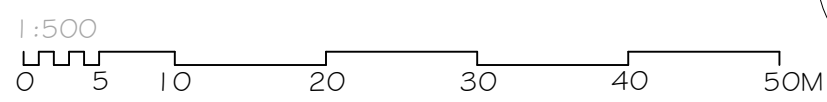

Drawing Tree Plan		Project Date Aug 2022
Project/Client Oakbridge Stage 3-5 [RMA/2022/927] Suburban Estates		Scale @ A3 1:500
Job reference Drawing number 22075-01-TP06	Revision A3	Purpose of Issue Approval

Christchurch City Council
 ACCEPTED
 RMA/2022/927
 Oakbridge Subdivision Stage 3-5
 Landscape Acceptance
 Emma Valimaki Petersen, Technical Services & Design
 Thursday 3 August, 2023
 Christchurch 8146
 m: 021 433 418 t: 03 421 8460
 hayden@xteriorscapes.nz
 www.xteriorscapes.nz