
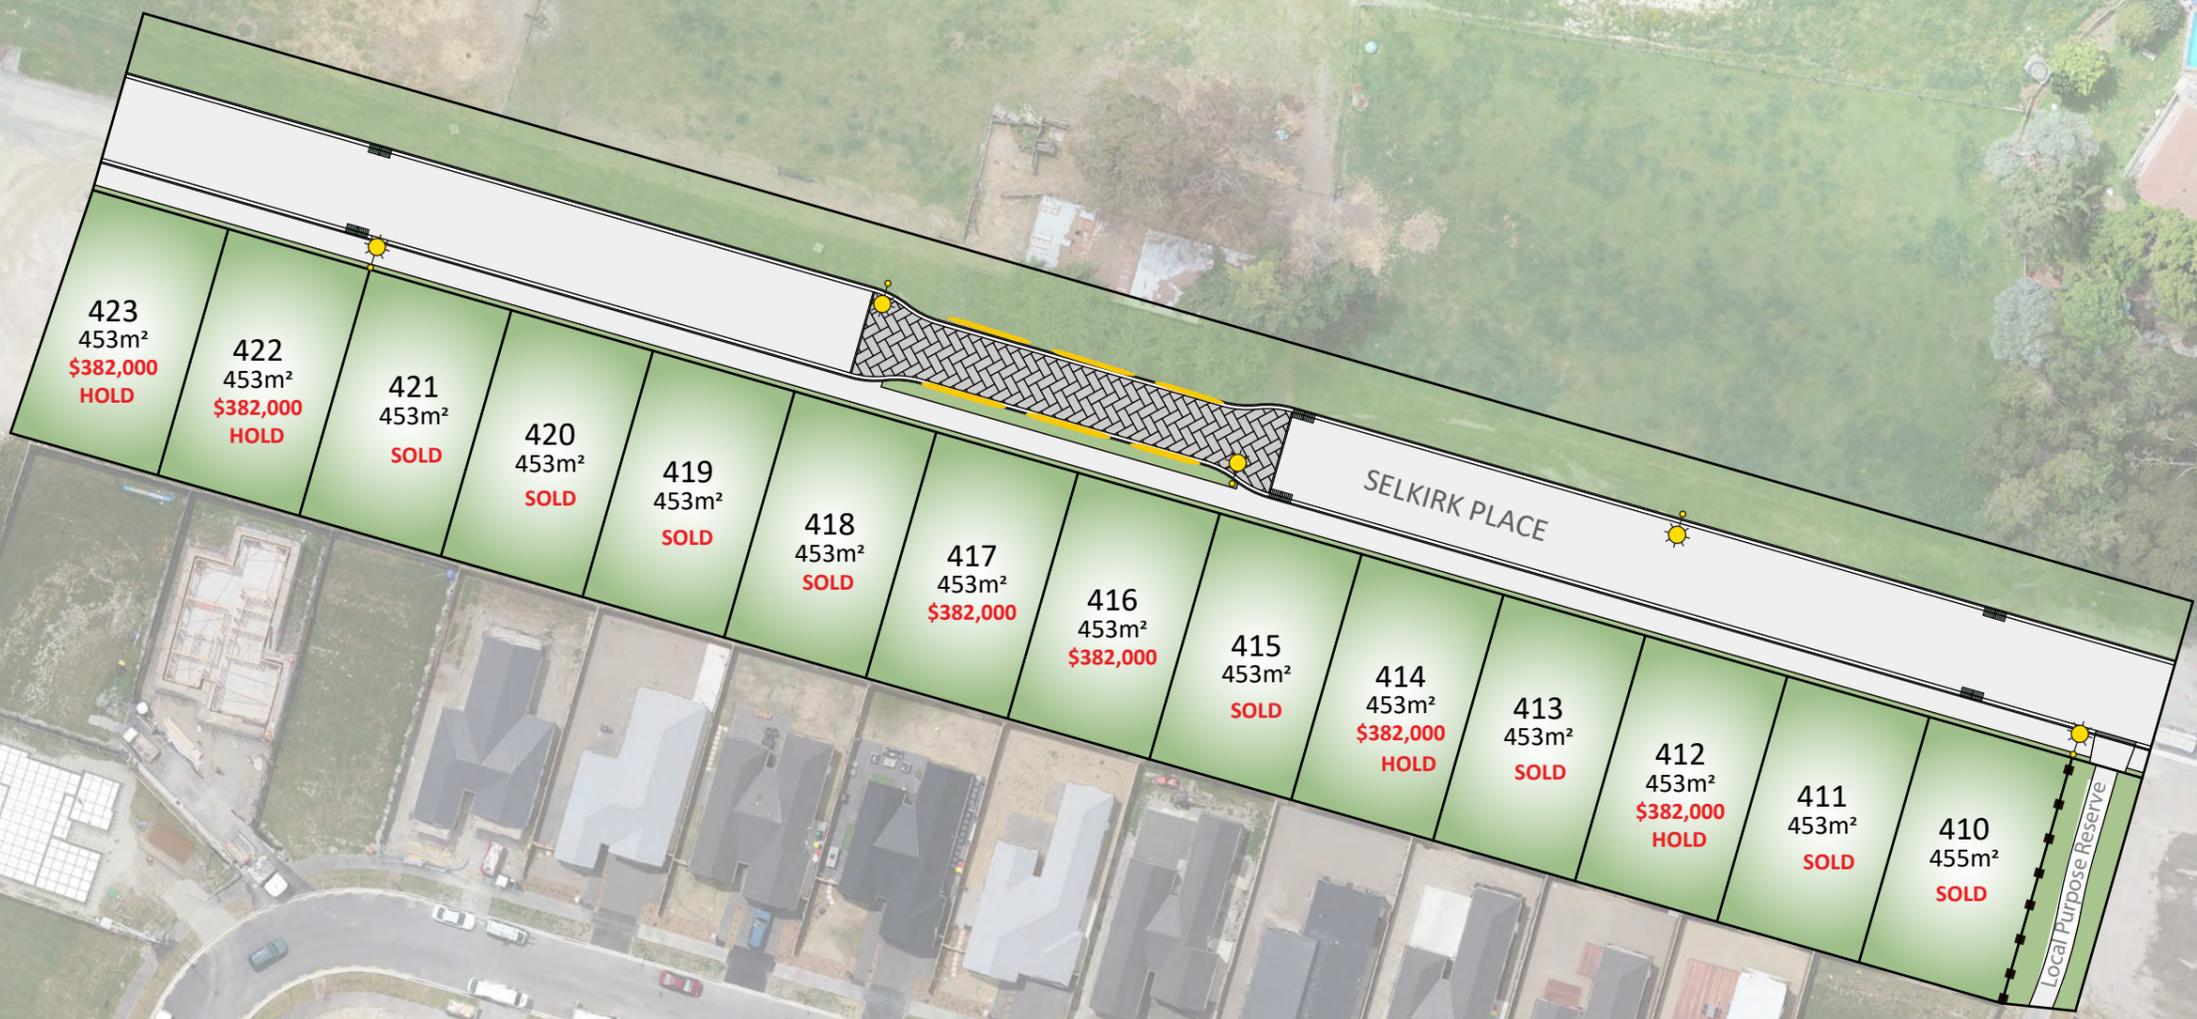


Oakbridge

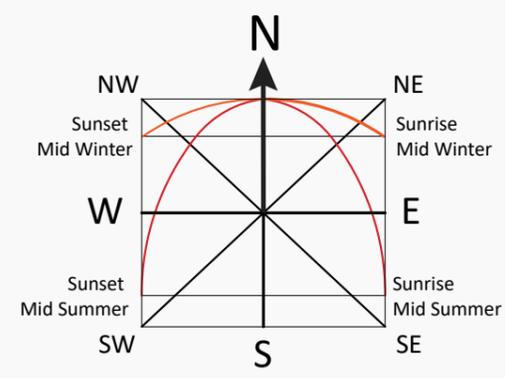

LEGEND

- TREE
- STREET LIGHT
- 1.2m TIMBER FENCE
- GARDEN AREA
- NO STOPPING
- STORMWATER SUMP

- FREE GEOTECH REPORT
- FREE BOUNDARY FENCING (EXCLUDES FRONT FENCING)
 - ALL SECTIONS TC2
- LOW PRESSURE SEWER PUMP REQUIRED (AT PURCHASES COST)

NOTE

- NET AREAS SHOWN, + INDICATES SECTION HAS AN ACCESS LEG OR IS PART OF A RIGHT OF WAY
- LANDSCAPING DETAILS ARE SUBJECT TO CHANGE.