


/ issue	/ date	/ reason	/ approved
J	07/25	Stage 6 Kiosk Location Amended	RB

Areas and dimensions are subject to survey.
 A full assessment of easements will be undertaken upon completion of the survey. This may result in additional easements to those already shown.
 Lots 199-208 - Residential Lots
 Lot 2003 - Local Purpose Reserve
 Lot 1003 - Road to Vest in Christchurch City Council

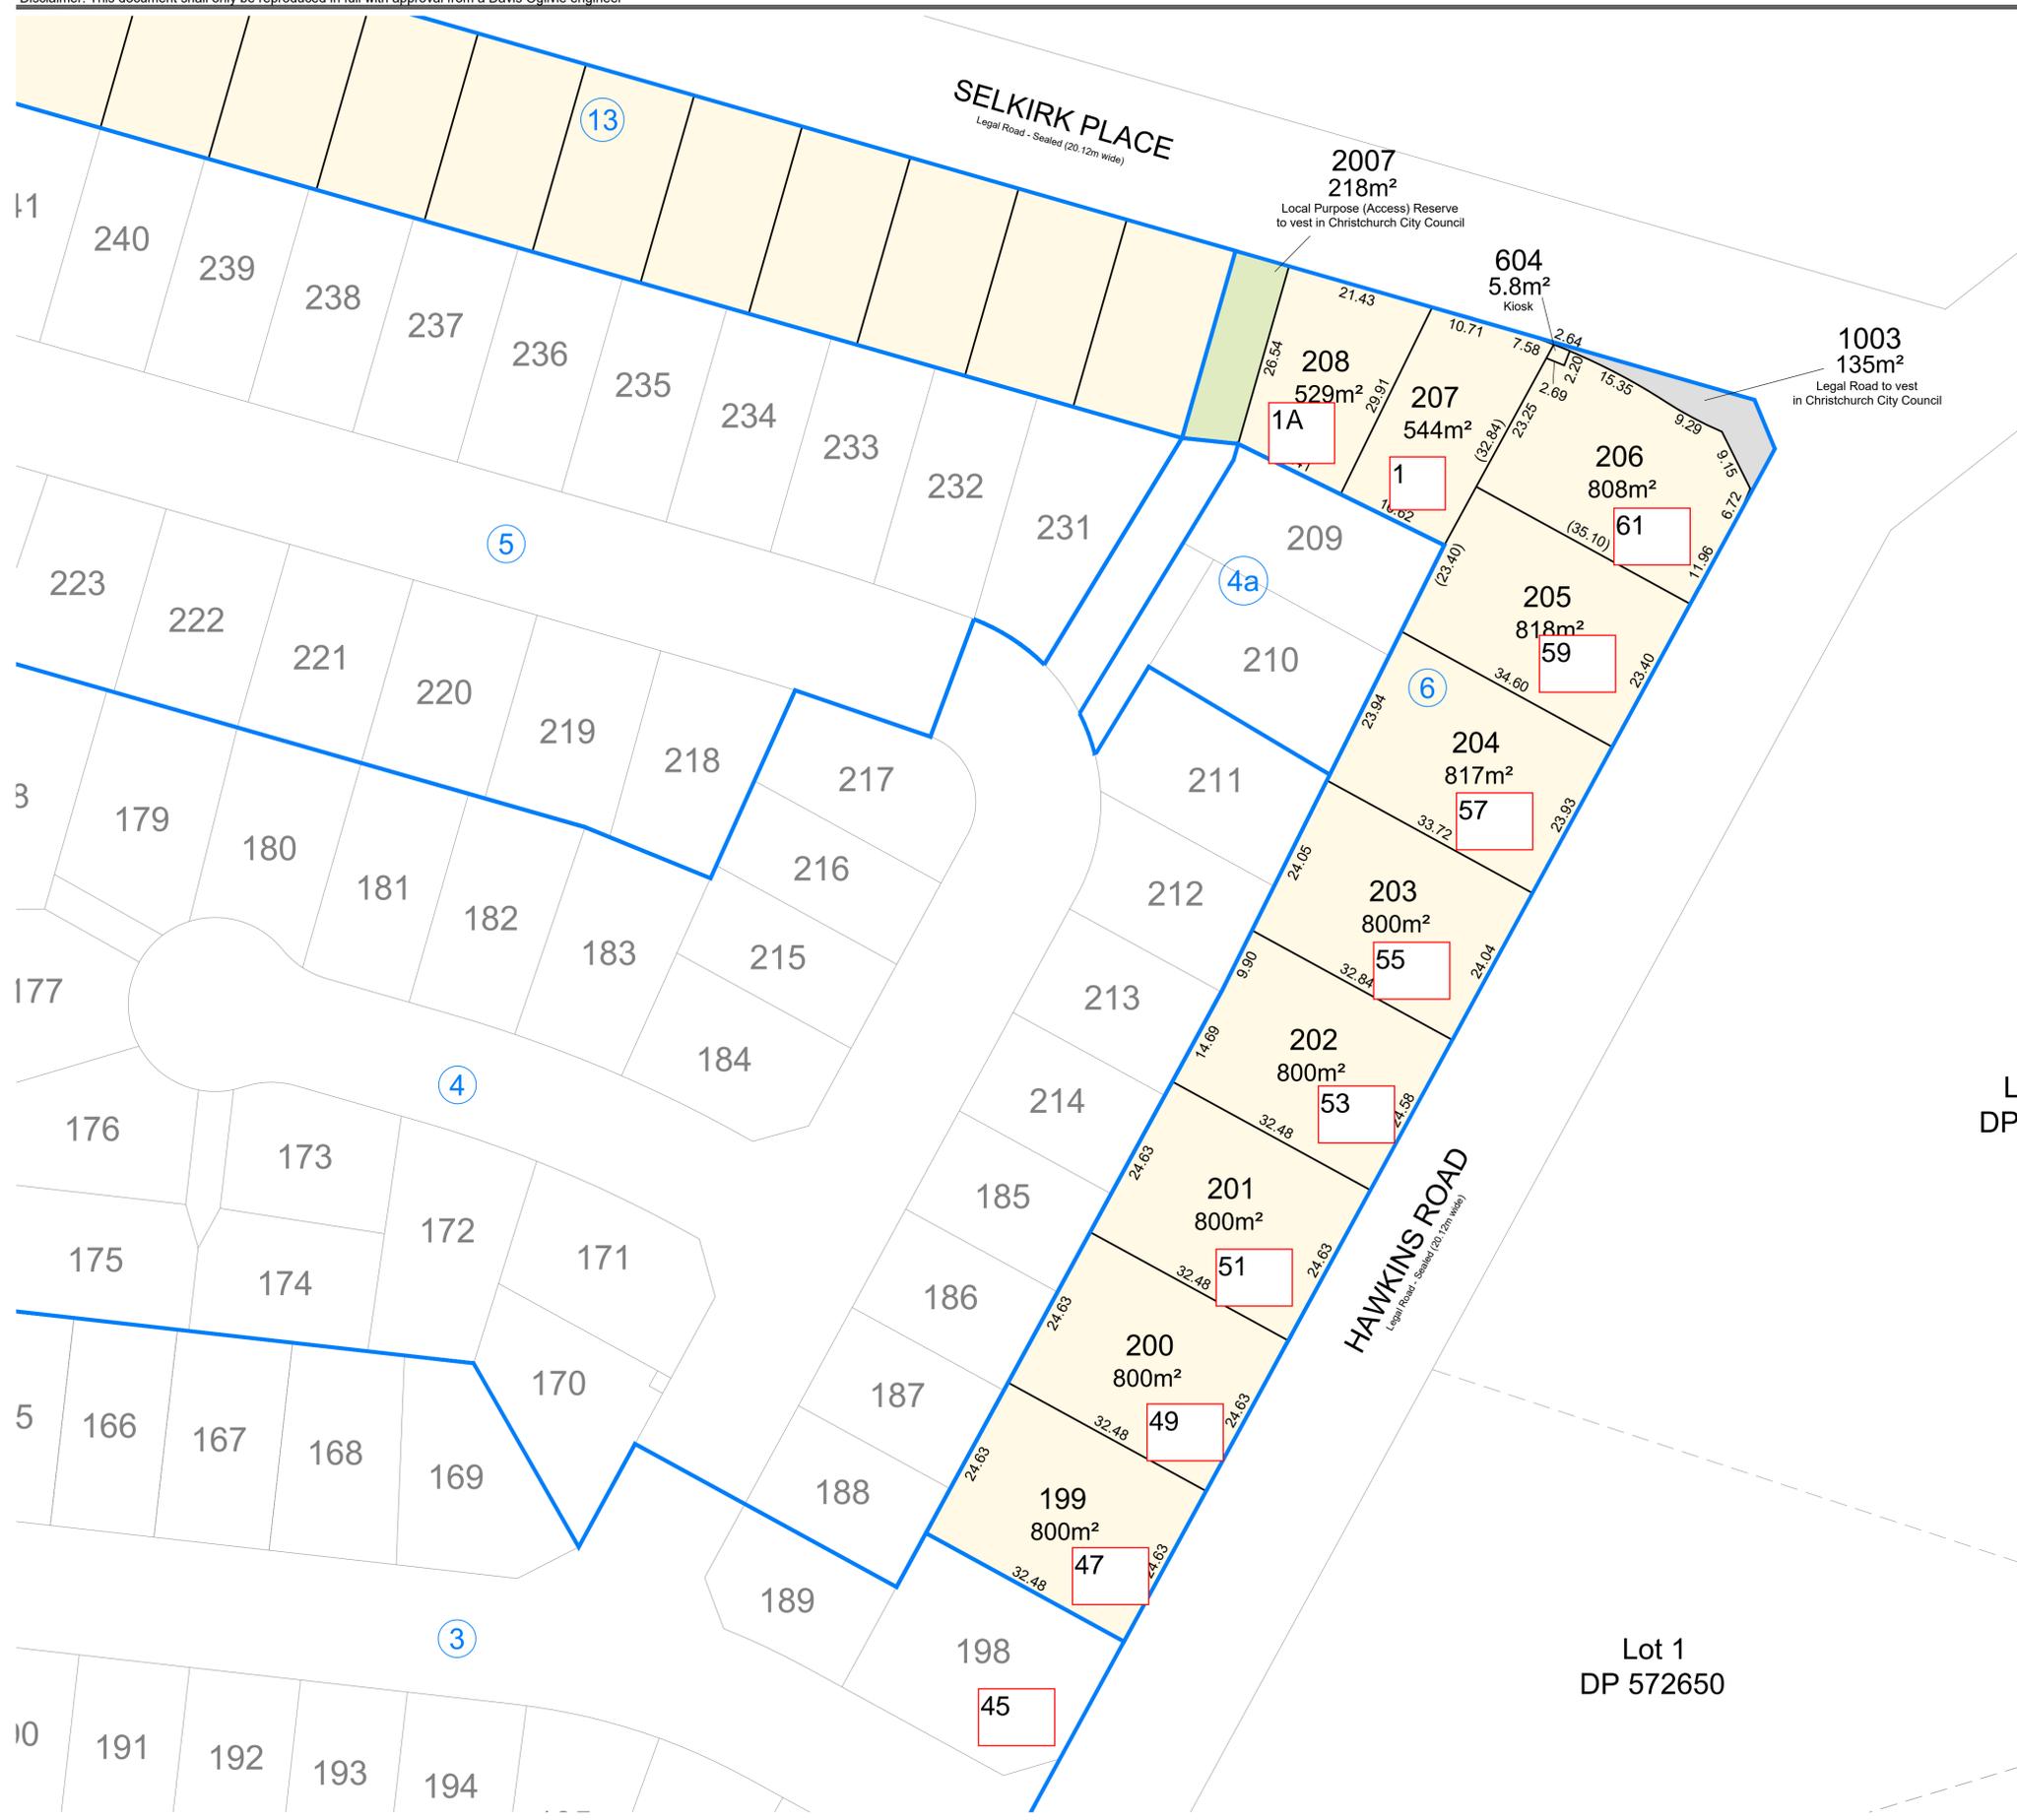

Christchurch City Council  Page 1 of 1
UPDATED
 Proposed Street Numbering plan
 27/2/26 Morton, Debra

Lot 100
DP 572650

Lot 1
DP 572650

Residential Lot Counts Per Stage	
Stage 1	83
Stage 2	37
Stage 3	46
Stage 4	28
Stage 5	37
Stage 6	10
Stage 7	47
Stage 8	21
Stage 9	24
Stage 10	31
Stage 11	27
Stage 12	18
Stage 13	14
Stage 14	20
Total	443

DRAFT ONLY