

/ issue	/ date	/ reason	/ approved
A1	16/06/26	For Engineering Approval - Stages 7 & 13	
C1	14/07/26	Approved by CCC - For Construction	

FOR CONSTRUCTION


DRAWING NOTES:

1. All levels are in terms of the Christchurch Drainage Datum January 2014

LEGEND:

WL = 50yr water level of flow in channel
WL = 200yr water level of flow in channel
FFL = Minimum finished floor level

The finished floor levels given on this drawing are to ensure compliance with the CCC district plan, and do not supersede the requirements of the New Zealand Building code which must be considered by the designers of any buildings on the proposed allotments.

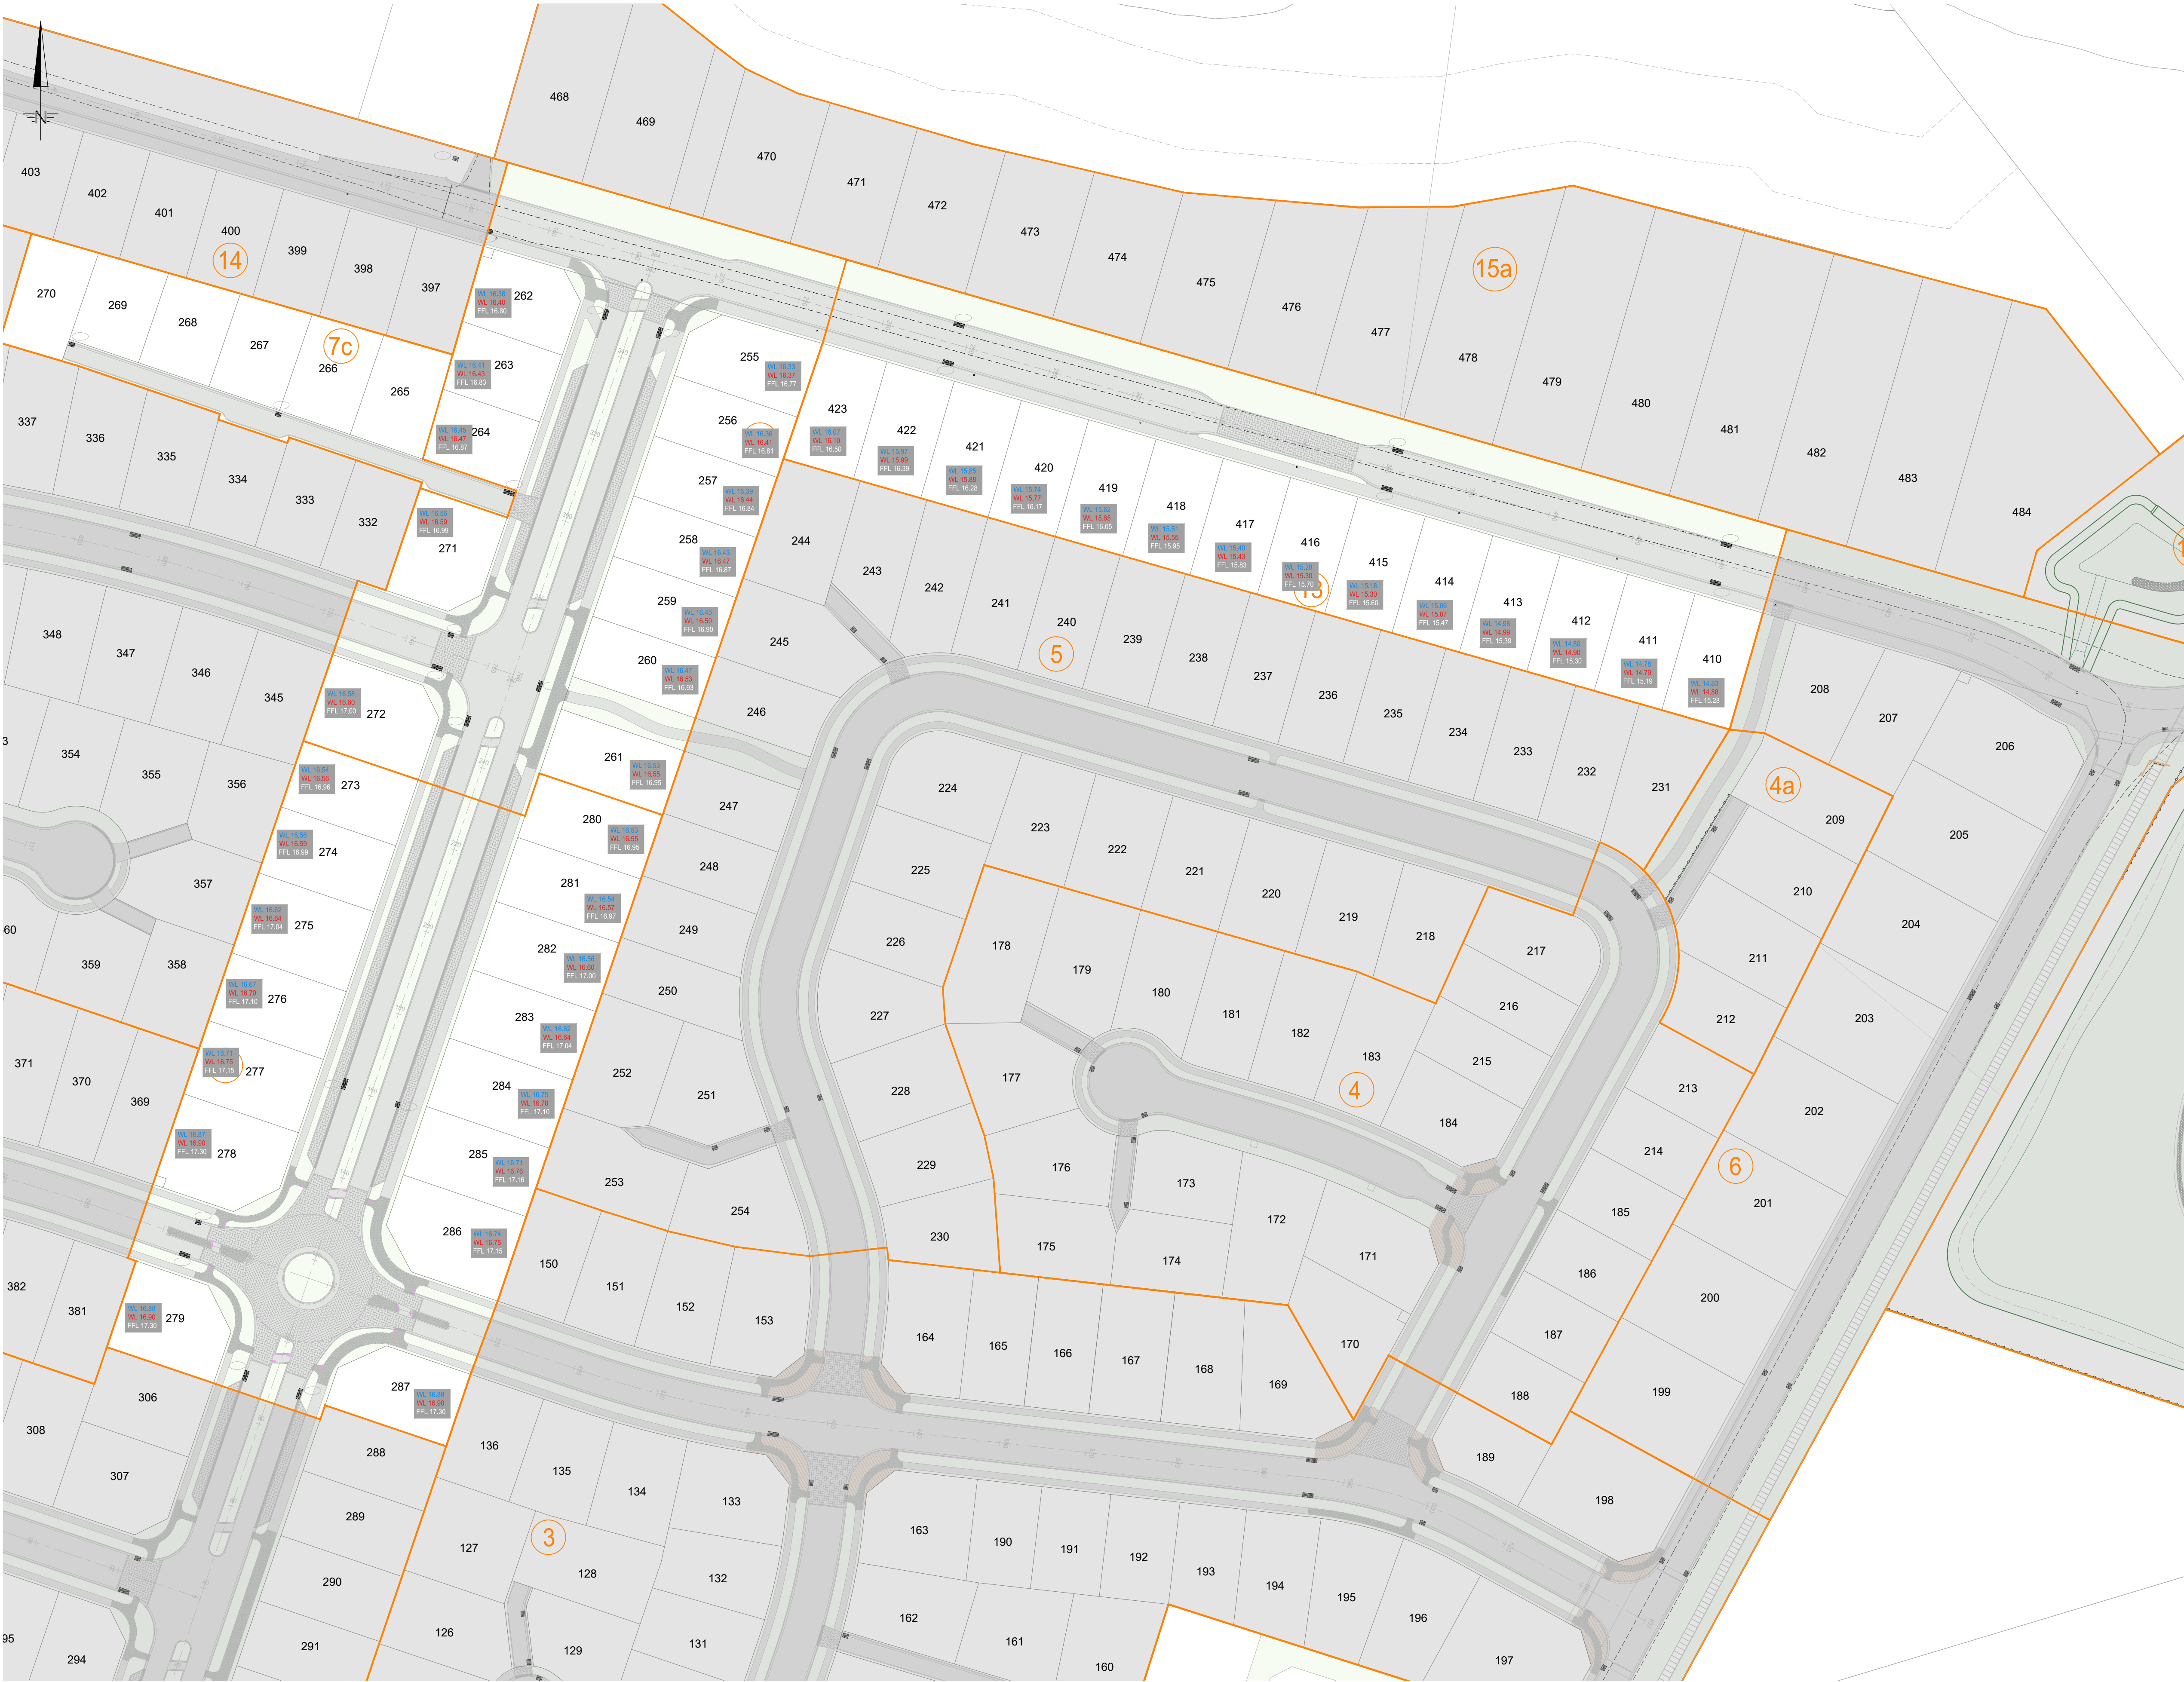

CAD ref: 39630.DwgSet2.Sewer & Stormwater.dwg